


# ARCHITECTURAL HONEYCOMB SHADE

# INSIDE WINDOW ELEVATION

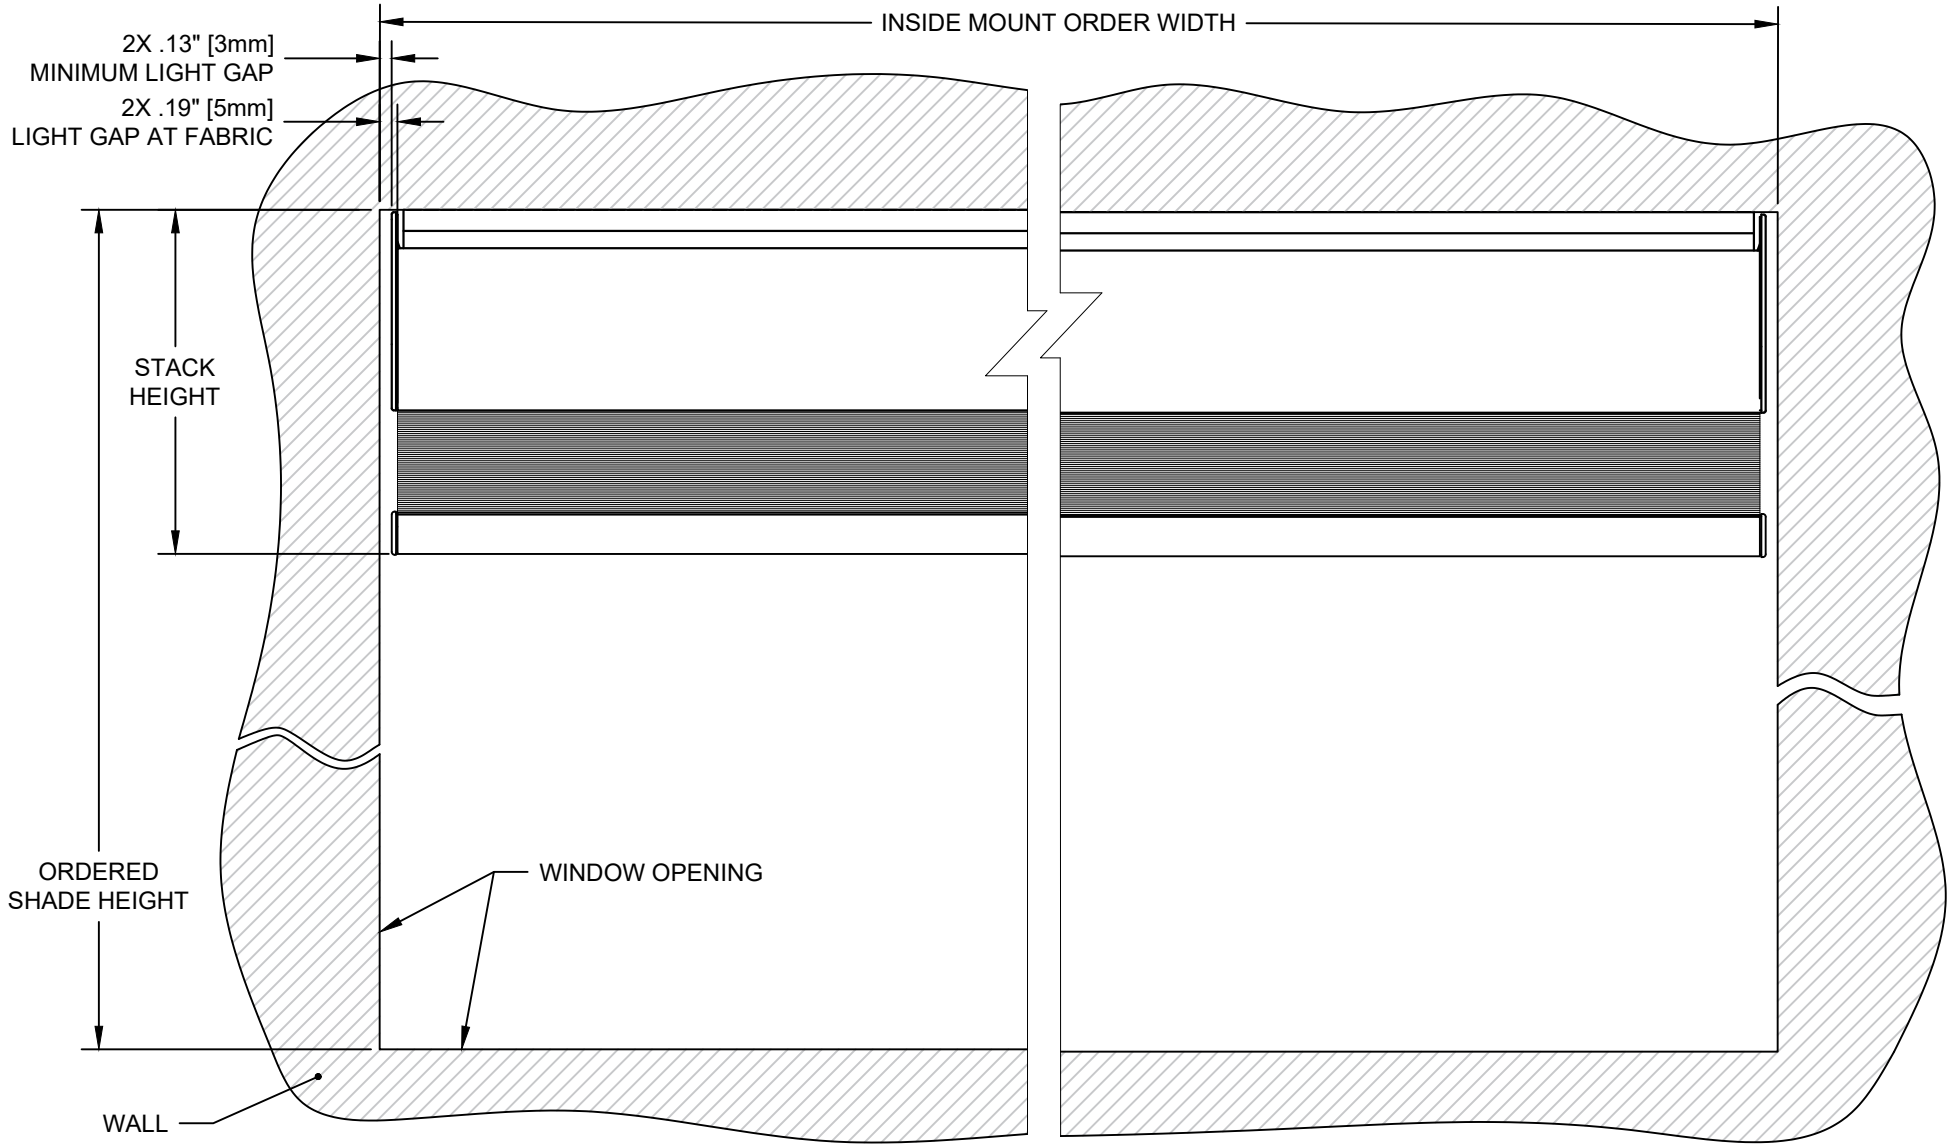

SHADE INSTALLED AS PROVIDED BY FACTORY WILL HAVE ALL NECESSARY CLEARANCES FOR PROPER OPERATION. IT IS THE RESPONSIBILITY OF THE MASTER TECHNICIAN TO ENSURE PROPER CLEARANCES ARE MAINTAINED AFTER INSTALLATION.

ARCHITECTURAL HONEYCOMB SHADE

085751

SCALE: 1/1

VIEW: 2

REVISION: A