


WALLBOX

ARCHITECTURAL RECEPTACLES

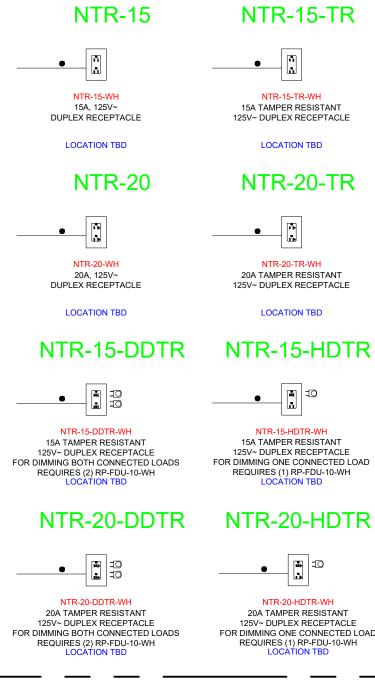

DESIGNER RECEPTACLES **CAR-15** CARS-15-TR • ||;|| •

CARS-15-TR-WH

LOCATION TBD

SCRS-15-TR-SW

LOCATION TBD

SCRS-20-TR-SW

LOCATION TBD

CAR-15-HDTR-WH

CAR-20-HDTR-WH

SCR-15-HDTR

10

SCR-15-HDTR-SW

15A TAMPER RESISTANT

125V~ DUPLEX RECEPTACLE

FOR DIMMING ONE CONNECTED LOAD

REQUIRES (1) RP-FDU-10-WH

LOCATION TBD

SCR-20-HDTR

SCR-20-HDTR-SW

20A TAMPER RESISTANT

125V~ DUPLEX RECEPTACLE FOR DIMMING ONE CONNECTED LOAD

REQUIRES (1) RP-FDU-10-WH LOCATION TBD

_____ **ID**

CAR-15-WH 15A, 125V~ DUPLEX RECEPTACLE 15A TAMPER RESISTANT 125V~ DUPLEX RECEPTACLE LOCATION TBD SCR-1 SCRS-15-TR • || . SCR-15-SW 15A, 125V~ DUPLEX RECEPTACLE 15A TAMPER RESISTANT 125V~ DUPLEX RECEPTACLE LOCATION TBD SCR-2 SCRS-20-TR • II | • SCR-20-SW 20A, 125V~ DUPLEX RECEPTACLE 20A TAMPER RESISTANT 125V~ DUPLEX RECEPTACLE LOCATION TBD CAR-15-DDTR CAR-15-HDTR CAR-15-DDTR-WH 15A TAMPER RESISTANT 15A TAMPER RESISTANT 125V~ DUPLEX RECEPTACLE FOR DIMMING BOTH CONNECTED LOADS 125V~ DUPLEX RECEPTACLE FOR DIMMING ONE CONNECTED LOAD REQUIRES (2) RP-FDU-10-WH LOCATION TBD REQUIRES (1) RP-FDU-10-WH LOCATION TBD CAR-20-HDTR CAR-20-DDTR-WH 20A TAMPER RESISTANT 125V~ DUPLEX RECEPTACLE 20A TAMPER RESISTANT 125V~ DUPLEX RECEPTACLE FOR DIMMING BOTH CONNECTED LOADS FOR DIMMING ONE CONNECTED LOAD REQUIRES (1) RP-FDU-10-WH LOCATION TBD

SCR-15-DDTR • iii = 10 SCR-15-DDTR-SW 15A TAMPER RESISTANT 125V~ DUPLEX RECEPTACLE FOR DIMMING BOTH CONNECTED LOADS REQUIRES (2) RP-FDU-10-WH LOCATION TBD

• **10** SCR-20-DDTR-SW 20A TAMPER RESISTANT 125V~ DUPLEX RECEPTACLE FOR DIMMING BOTH CONNECTED LOADS

REQUIRES (2) RP-FDU-10-WH LOCATION TBD

CAR-20-DDTF

REQUIRES (2) RP-FDU-10-WH LOCATION TBD

SCR-20-DDTR

S MRF2-3PD-1-WH MRF2-3PD-3-WH MAESTRO WIRELESS PLUG-IN MODULE MAESTRO WIRELESS PLUG-IN MODULE DIMS INCANDESCENT & HALOGEN LOADS OR CAN BE CONFIGURED AS A SWITCH FOR DIMS INCANDESCENT & HALOGEN LOADS OR CAN BE CONFIGURED AS A SWITCH FOR NON-DIMMABLE LOADS (1) RECEPTACLE / 300W CAPACITY NON-DIMMABLE LOADS (3) RECEPTACLES / 300W CAPACITY 3.25"[82,6mm] (H) X 2.25"[57mm] (W) X 1.24"[31,5mm] (D) MALE PLUG ON 2'[.6m] CORD/FEMALE 3.25"[82,6mm] (H) X 2.25"[57mm] (W) X 1.24"[31,5mm] (D) MALE PLUG ON 2'[.6m] CORD/FEMALE RECEPTACLE ON 6"[152mm] CORD RECEPTACLE ON 5"[127mm] CORD LOCATION TBD LOCATION TBD ____ _____ ____ ____ _____ _____ NTLV-600 NTSTV-DV NTCL-250 • • • • NTLV-600-WH NTSTV-DV NTCL-250-WH NOVA T* SINGLE-POLE SLIDE TO OFF NOVA T* SINGLE-POLE SLIDE-TO-OFF DIMMER NOVA T* SINGLE-POLE DIMMER FOR 120V, 600VA (450W) MAGNETIC LOW VOLTAGE 0-10V/30 mA CONTROL (NO POWER PACK REQ'D) FOR 120V DIMMABLE CFL/LED, INC, HAL, & LUTRON 2-WIRE LED LOADS (1 GANG US BACKBOX BY OTHERS) (1 GANG US BACKBOX BY OTHERS) SEE SPEC SHEET FOR MAXIMUM LOAD INFORMATION LOCATION TBD LOCATION TBD (1 GANG US BACKBOX BY OTHERS) LOCATION TBD NT-1PS NT-3PS NT-4PS • • **•** · • NT-1PS-WH NT-3PS-WH NT-4PS-WH NOVA T* 3-WAY SWITCH

FOR 120/277V, 20A GENERAL PURPOSE

(1 GANG US BACKBOX BY OTHERS)

LOCATION TBD

LOCATION TBD

MRF2-15APS-3

MRF2-15APS-3-WH

MAESTRO WIRELESS PLUG IN APPLIANCE MODULE

(3) RECEPTACLES

3.25"[82,6mm] (H) X 2.25"[57mm] (W) X 1.24"[31,5mm] (D)

MALE PLUG ON 2'[.6m] CORD/FEMALE RECEPTACLE ON 6''[152mm] CORD LOCATION TBD

MRF2-3PD-3

NOVA T* 4-WAY SWITCH

(1 GANG US BACKBOX BY OTHERS)

LOCATION TBD

FOR 120/277V, 20A GENERAL PURPOSE

MRF2-15APS-1

S


MRF2-15APS-1-WH

MAESTRO WIRELESS PLUG IN

APPLIANCE MODULE (1) RECEPTACLE 3.25"[82,6mm] (H) X 2.25"[57mm] (W) X 1.24"[31,5mm] (D) MALE PLUG ON 2'[.6m] CORD/FEMALE RECEPTACLE ON 6"[152mm] CORD

LOCATION TBD

MRF2-3PD-1

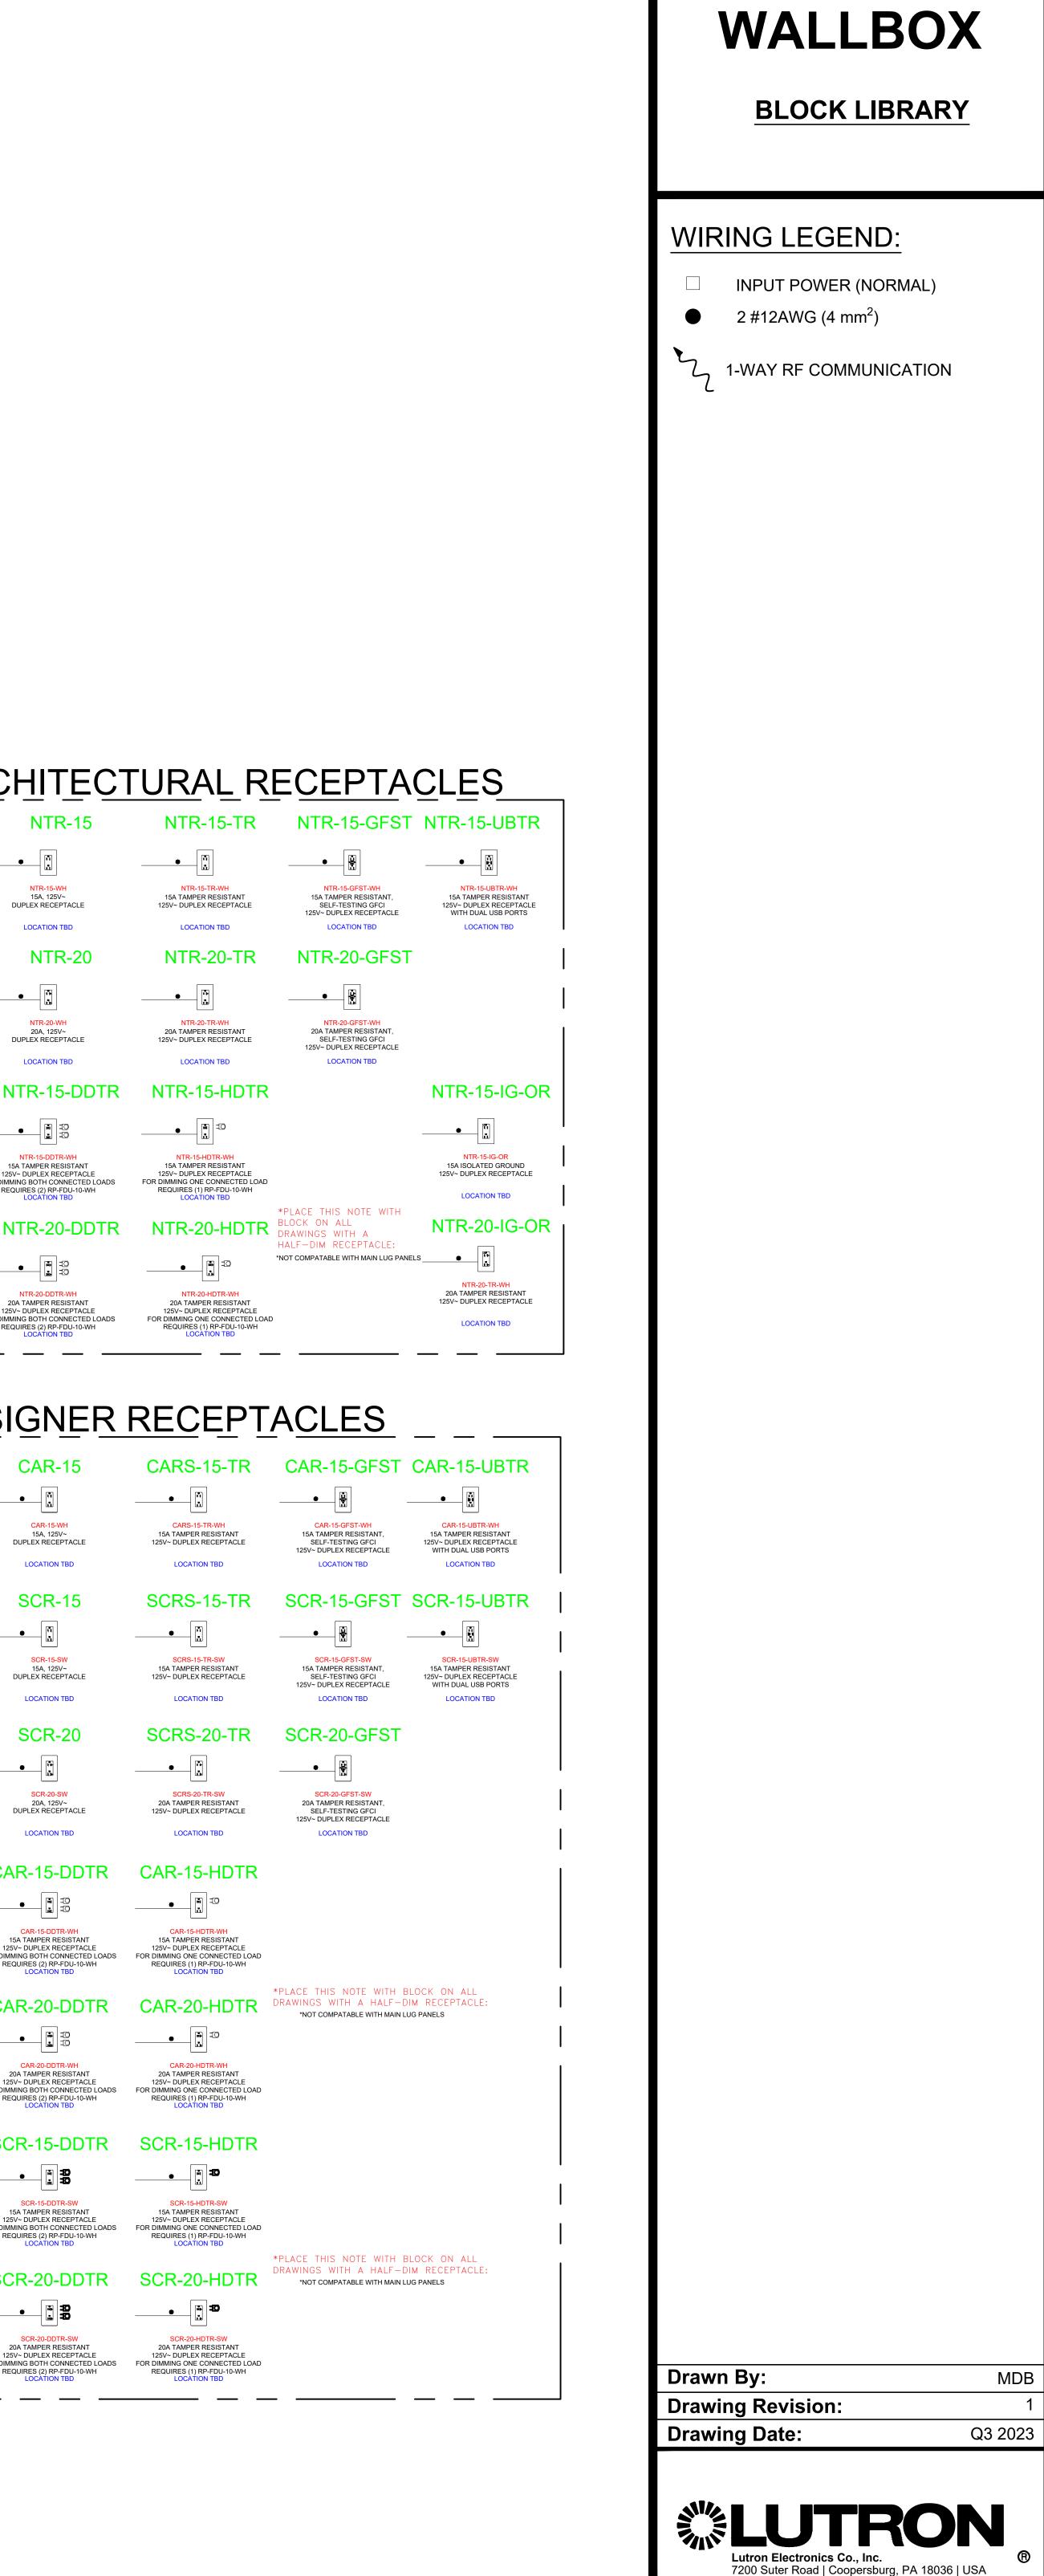

(610) 282-3800 | fax: (610) 282-1146