
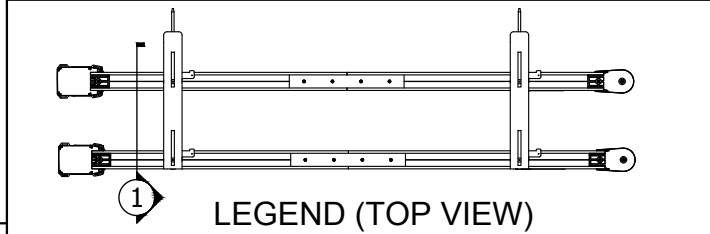


DRAPERY

WALL MOUNT - DUAL TRACK

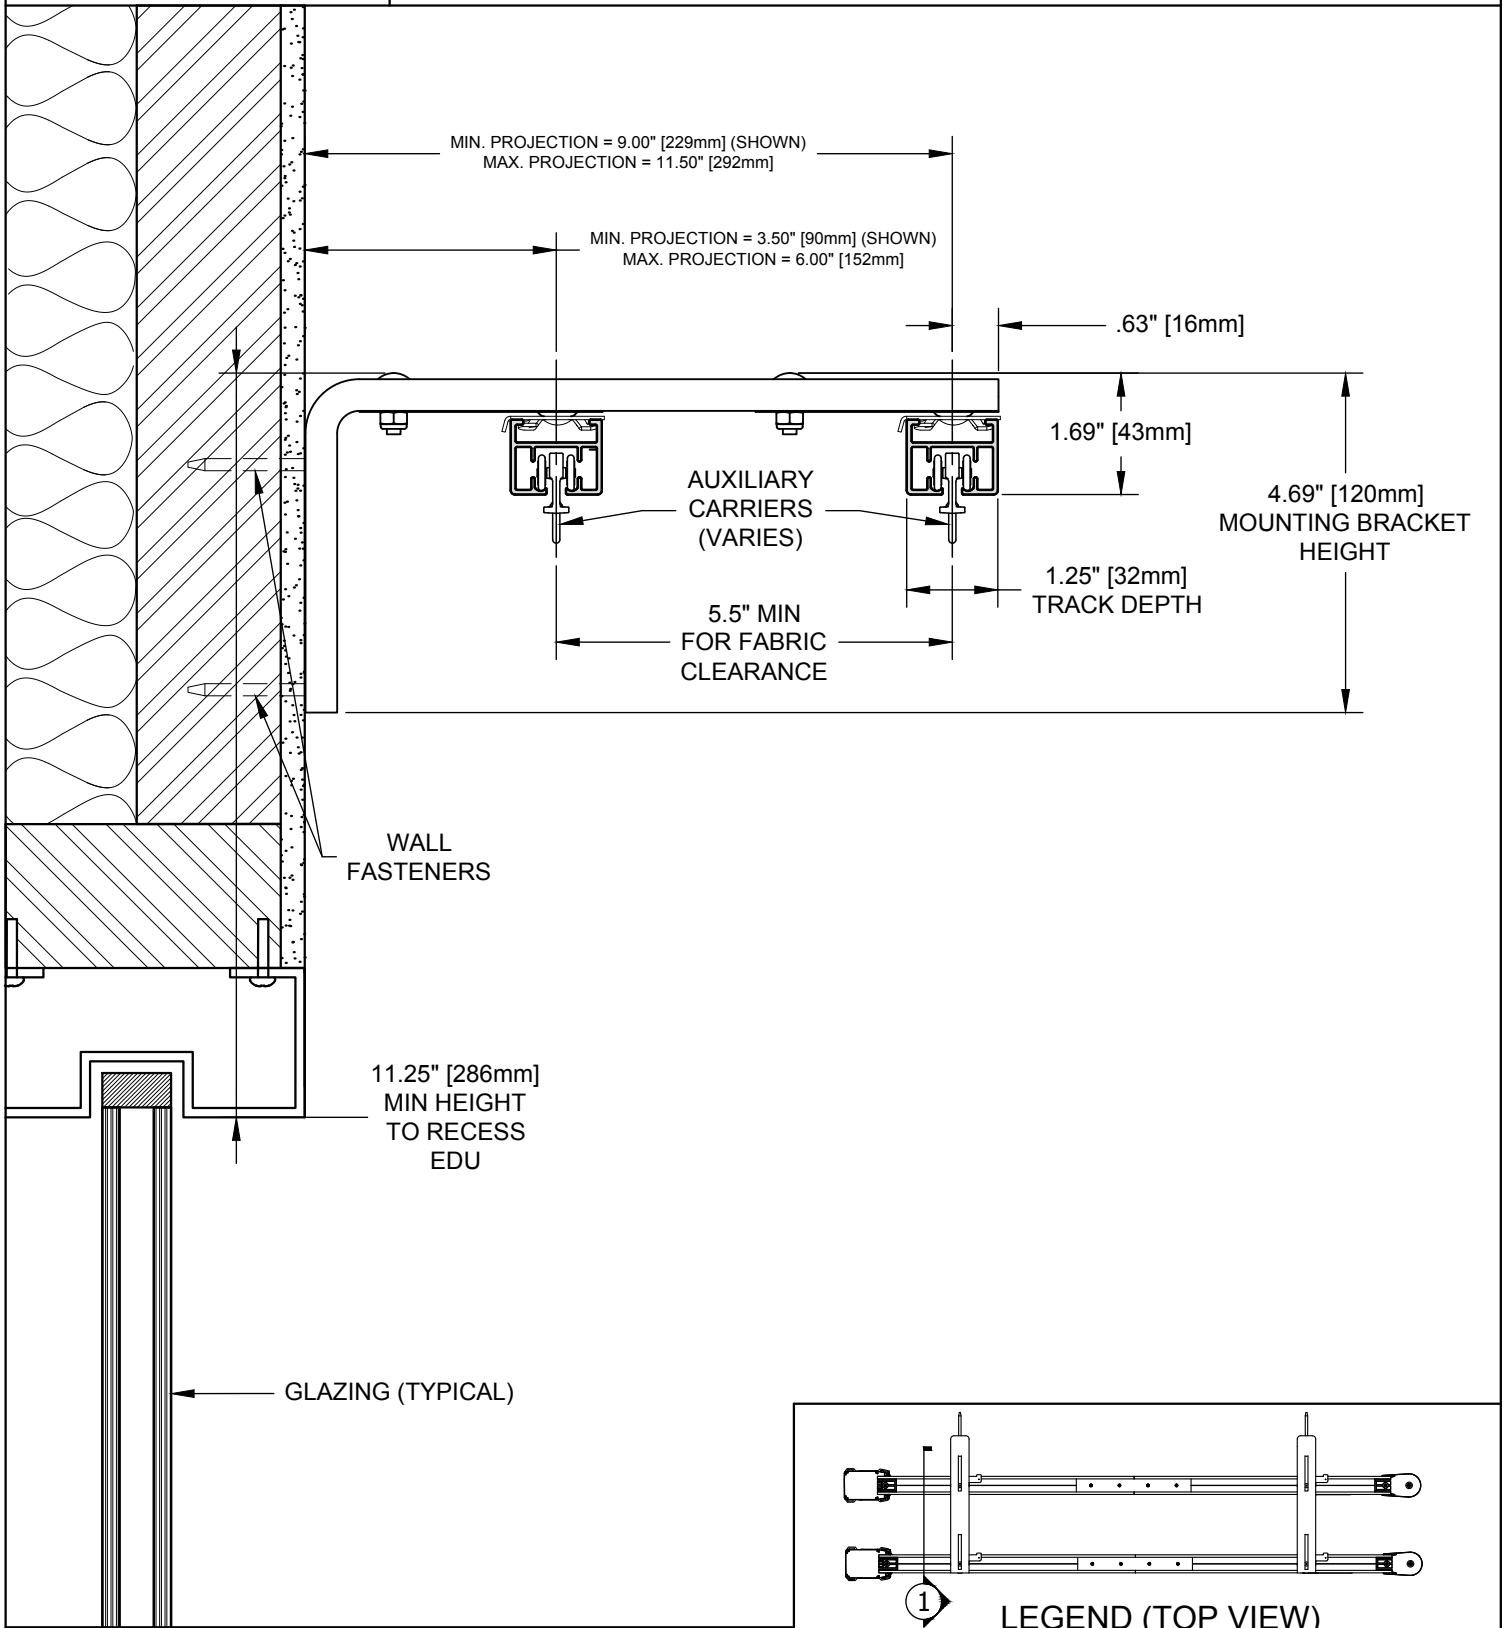

DRAPERY TRACKS INSTALLED AS PROVIDED BY FACTORY PER THIS DRAWING WILL HAVE ALL NECESSARY CLEARANCES FOR PROPER OPERATION OF TYPICAL FABRIC PANELS. IT IS THE RESPONSIBILITY OF THE INSTALLER TO ENSURE PROPER CLEARANCES ARE MAINTAINED BASED ON ACTUAL FABRIC PANEL SELECTION.

DRAPERY		085549
SCALE: 3/8	VIEW: 1	REVISION: A

SECTION VIEW