



SERENA/TRIATHLON

WIRED - NO TOP TREATMENT

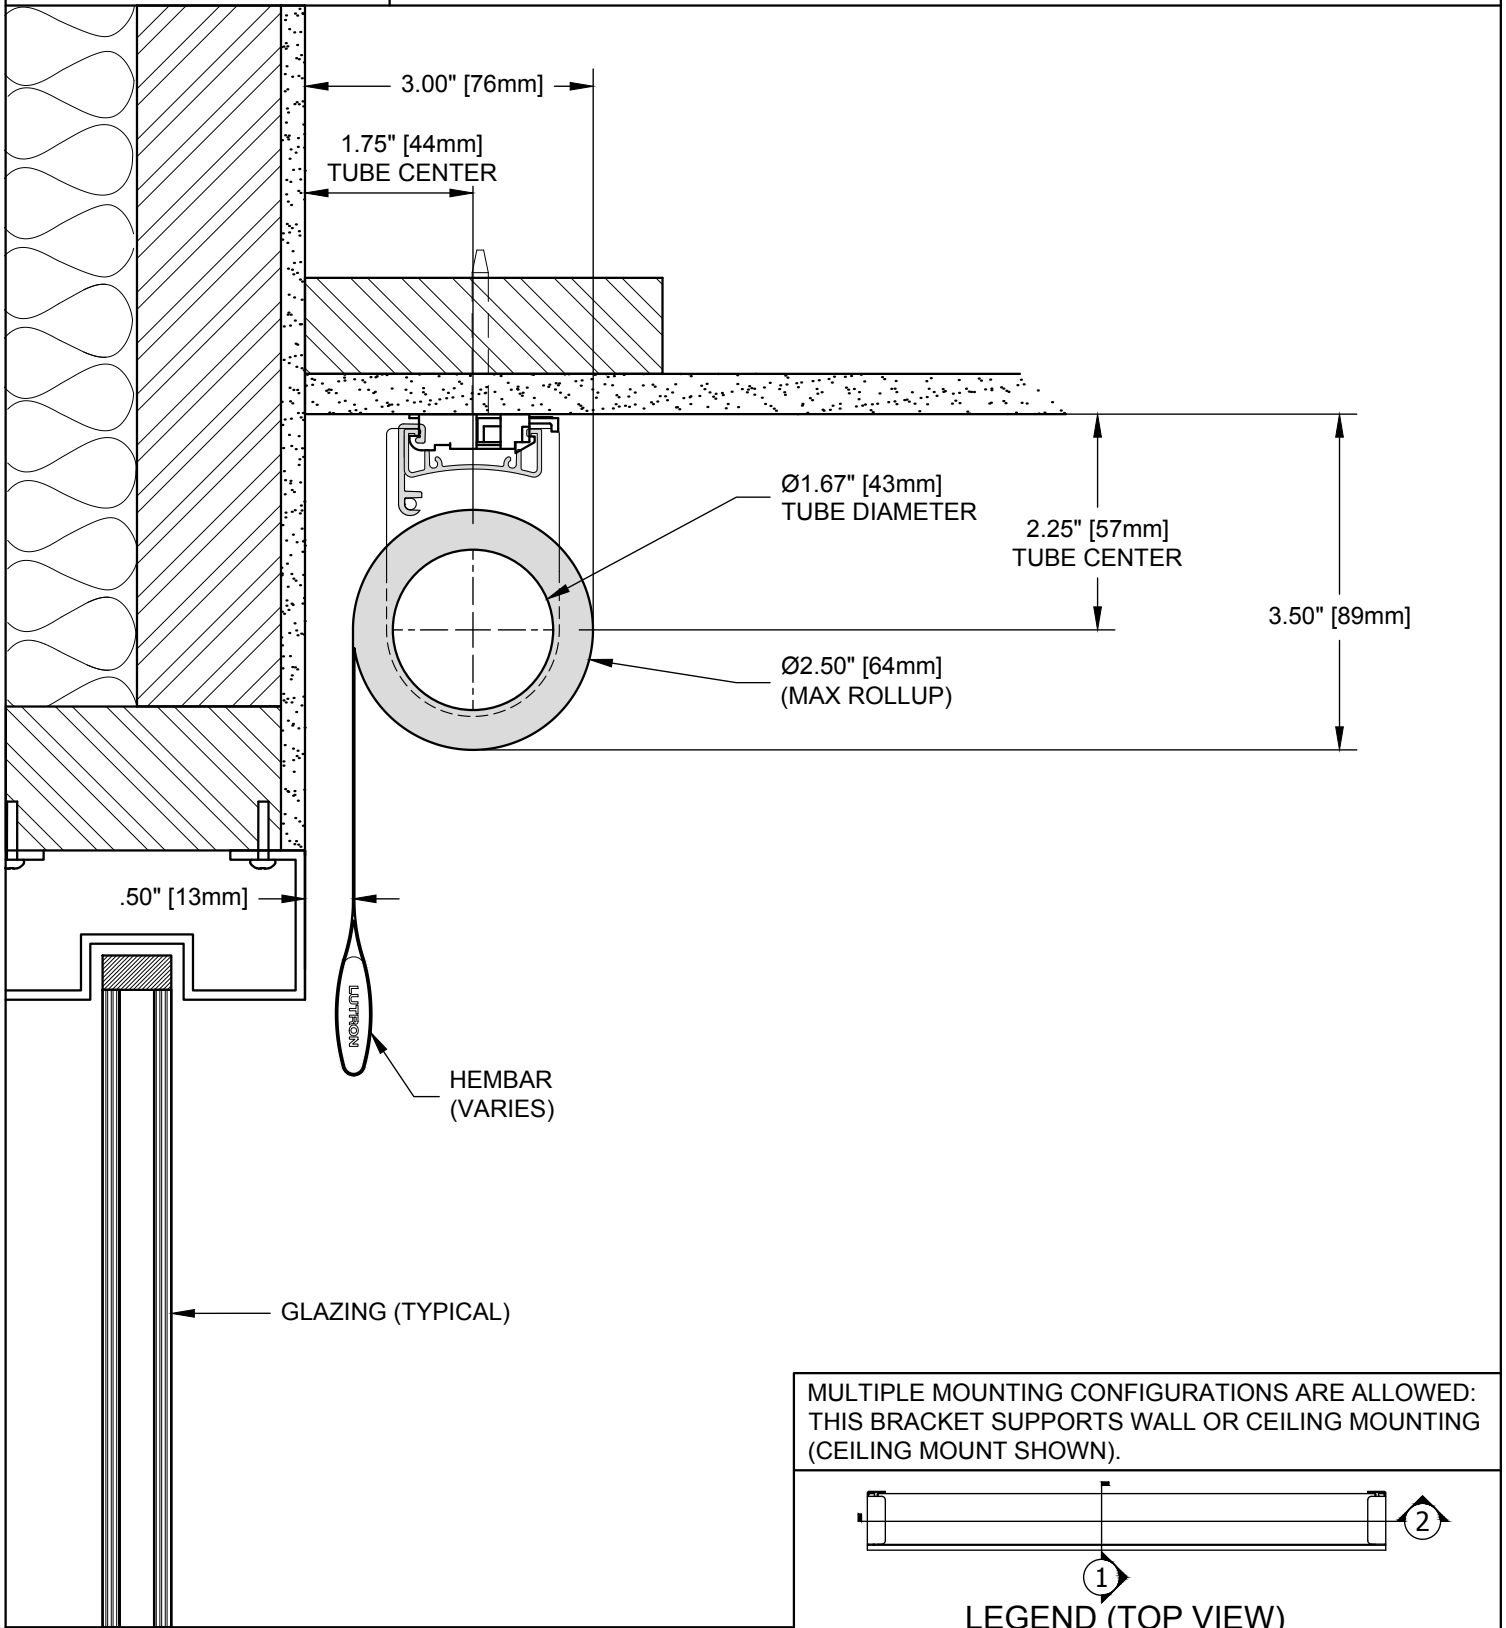

MULTIPLE MOUNTING CONFIGURATIONS ARE ALLOWED: THIS BRACKET SUPPORTS WALL OR CEILING MOUNTING (CEILING MOUNT SHOWN).

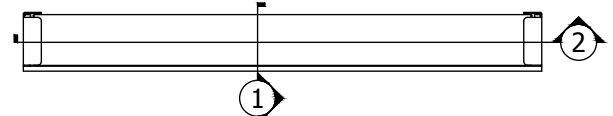

LEGEND (TOP VIEW)

SHADE INSTALLED AS PROVIDED BY FACTORY WILL HAVE ALL NECESSARY CLEARANCES FOR PROPER OPERATION. IF ADJUSTMENT FEATURES ARE UTILIZED, IT IS THE RESPONSIBILITY OF THE INSTALLER TO ENSURE PROPER CLEARANCES ARE MAINTAINED. NOT ALL ADJUSTMENTS ARE AVAILABLE AT MAXIMUM ROLL Ø.

SERENA/TRIATHLON		085569
SCALE: 1/2	VIEW: 1	REVISION: A

SECTION VIEW