



TRIATHLON WIDR

BATTERY-ARCHITECTURAL FASCIA

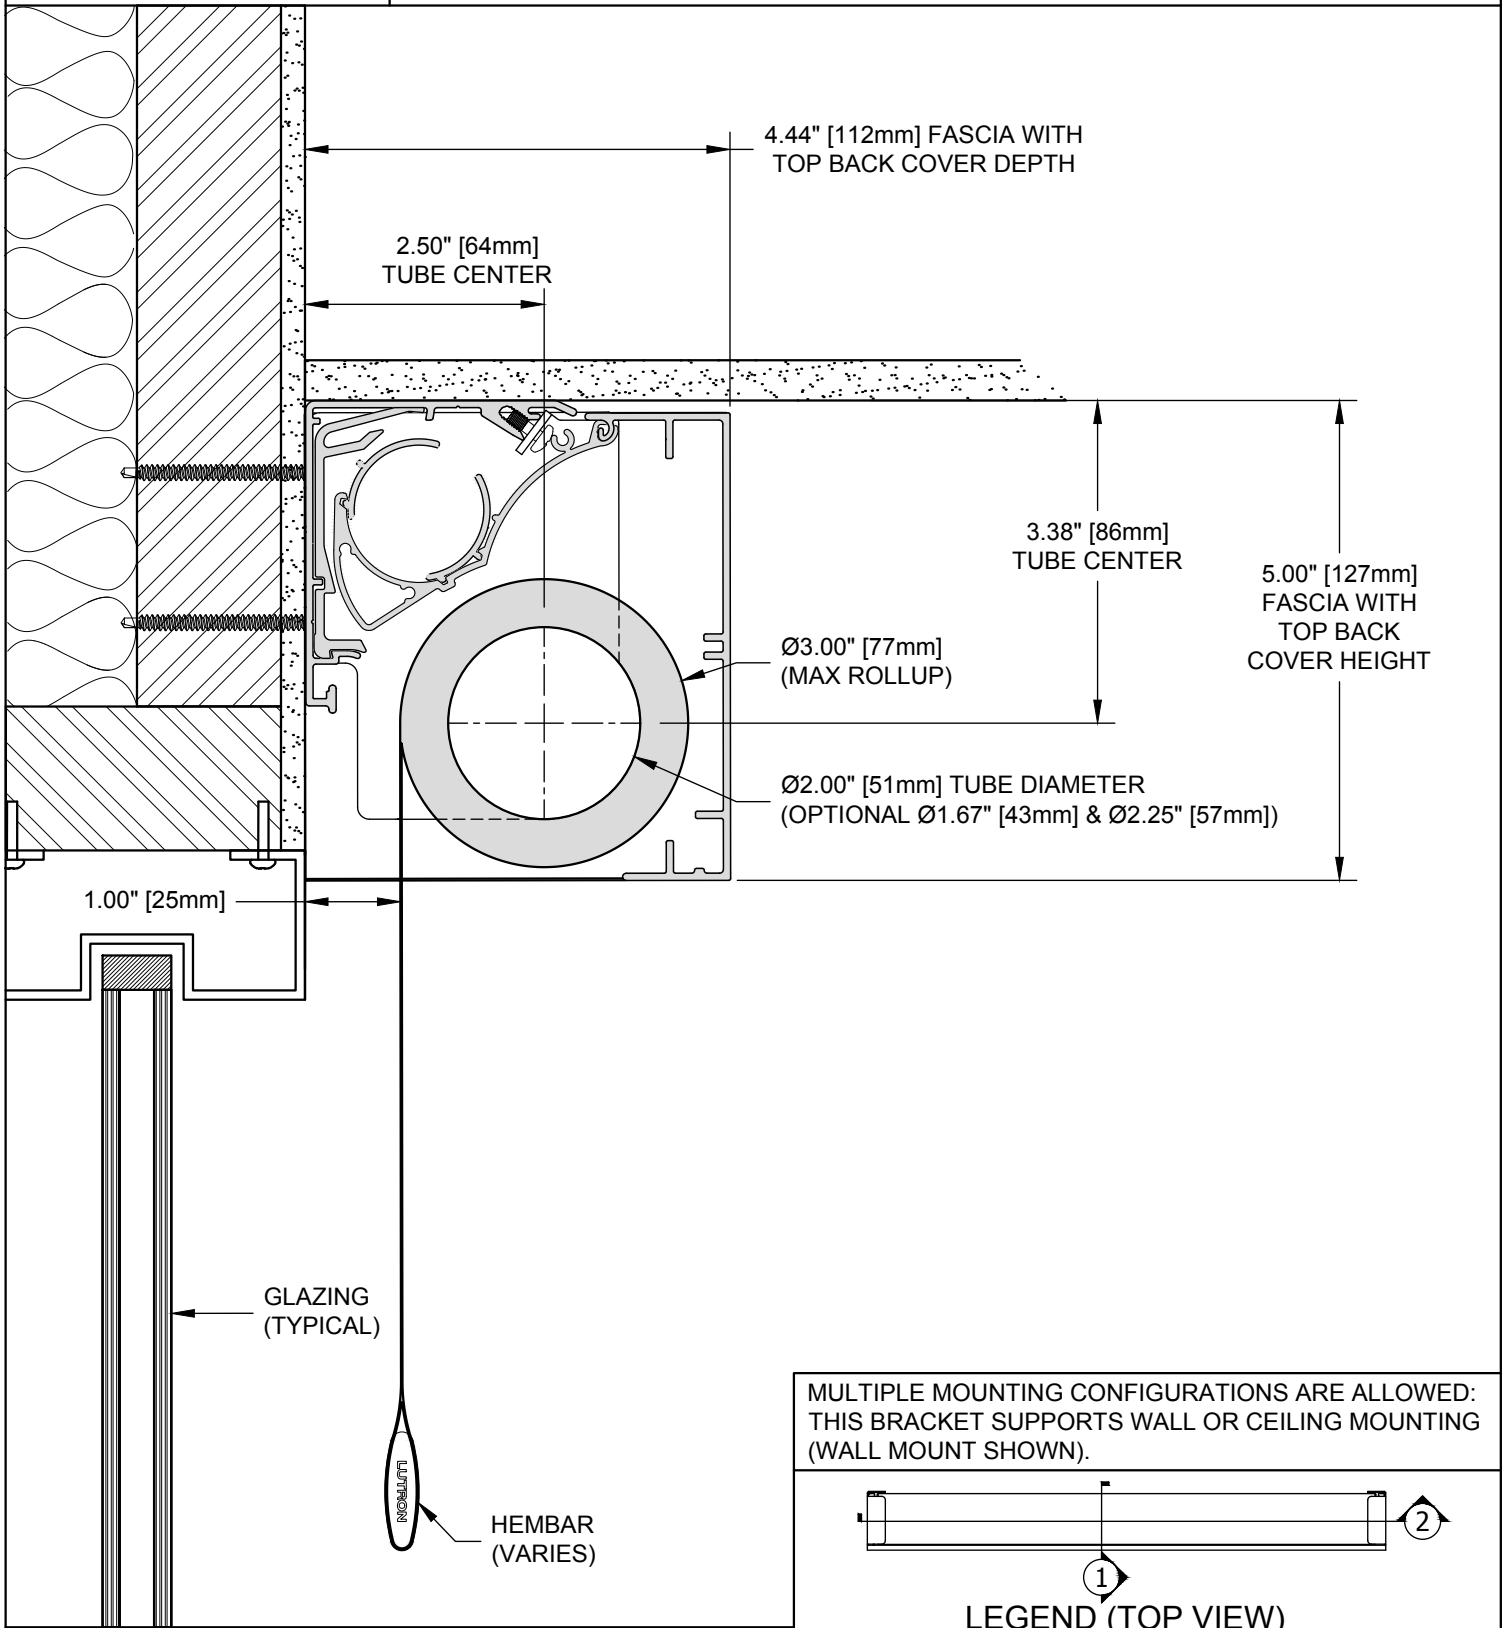

MULTIPLE MOUNTING CONFIGURATIONS ARE ALLOWED: THIS BRACKET SUPPORTS WALL OR CEILING MOUNTING (WALL MOUNT SHOWN).

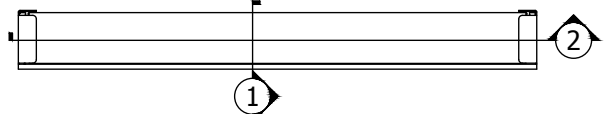

LEGEND (TOP VIEW)

SHADE INSTALLED AS PROVIDED BY FACTORY WILL HAVE ALL NECESSARY CLEARANCES FOR PROPER OPERATION. IF ADJUSTMENT FEATURES ARE UTILIZED, IT IS THE RESPONSIBILITY OF THE INSTALLER TO ENSURE PROPER CLEARANCES ARE MAINTAINED. NOT ALL ADJUSTMENTS ARE AVAILABLE AT MAXIMUM ROLL Ø.

TRIATHLON WIDR 085576

SCALE: 1/2 VIEW: 1 REVISION: A

SECTION VIEW