



PALLADIOM WIRE-FREE SHADE

CEILING MOUNT SHADES WITH END AND CENTER BRACKETS

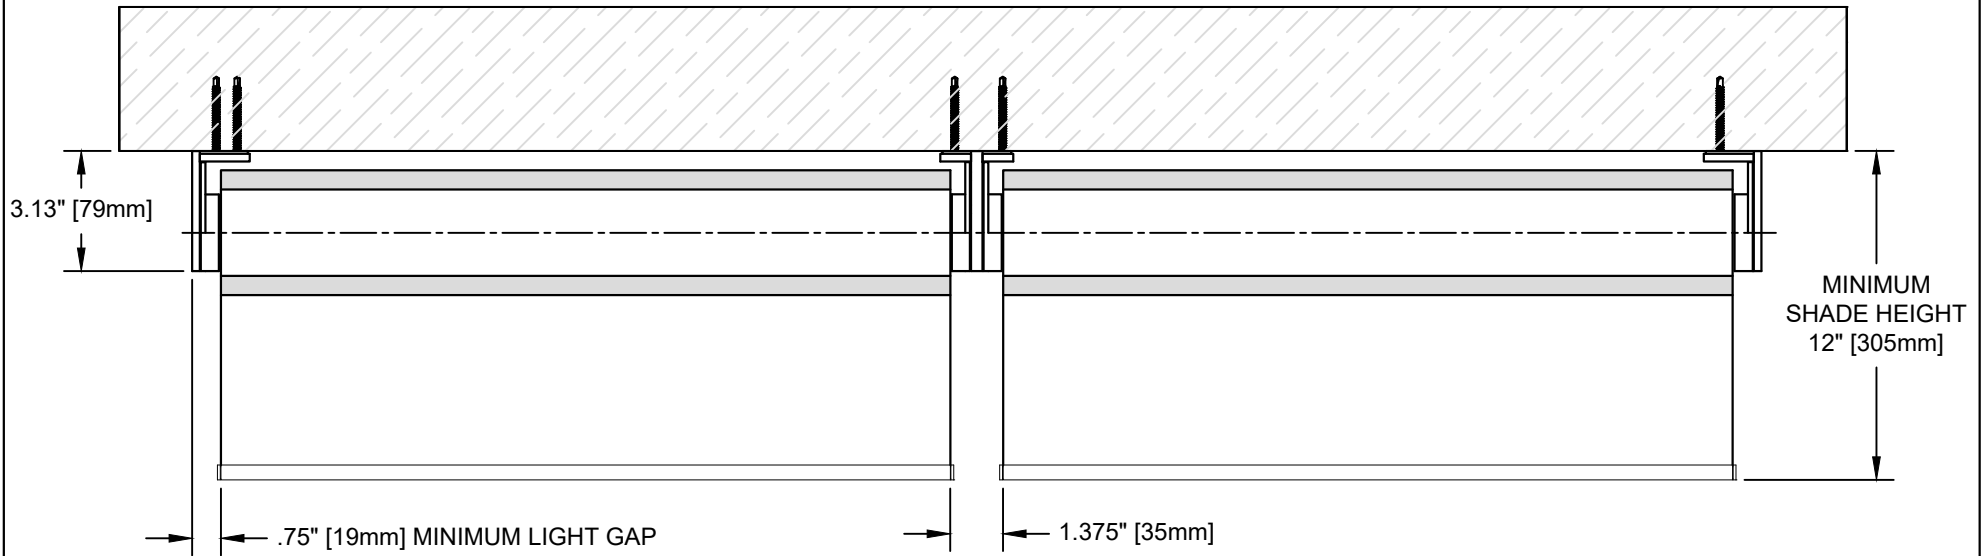

MULTIPLE MOUNTING CONFIGURATIONS ARE ALLOWED: THESE BRACKETS SUPPORTS CEILING OR WALL MOUNTING (CEILING MOUNT SHOWN).

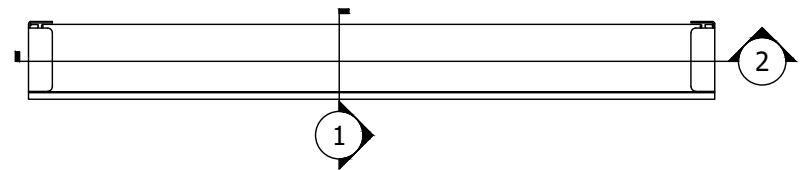

LEGEND (TOP VIEW)

SHADE INSTALLED AS PROVIDED BY FACTORY WILL HAVE ALL NECESSARY CLEARANCES FOR PROPER OPERATION. IT IS THE RESPONSIBILITY OF THE MASTER TECHNICIAN TO ENSURE PROPER CLEARANCES ARE MAINTAINED AFTER INSTALLATION.

PALLADIOM WIRE-FREE SHADE

085722

SCALE: 1:5

VIEW: 2

REVISION: A