
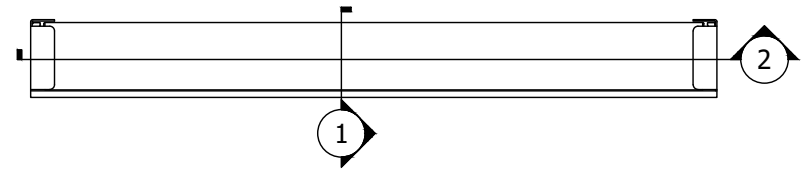


PALLADIOM WIRE-FREE SHADE

WALL MOUNT SHADES WITH END AND CENTER BRACKETS

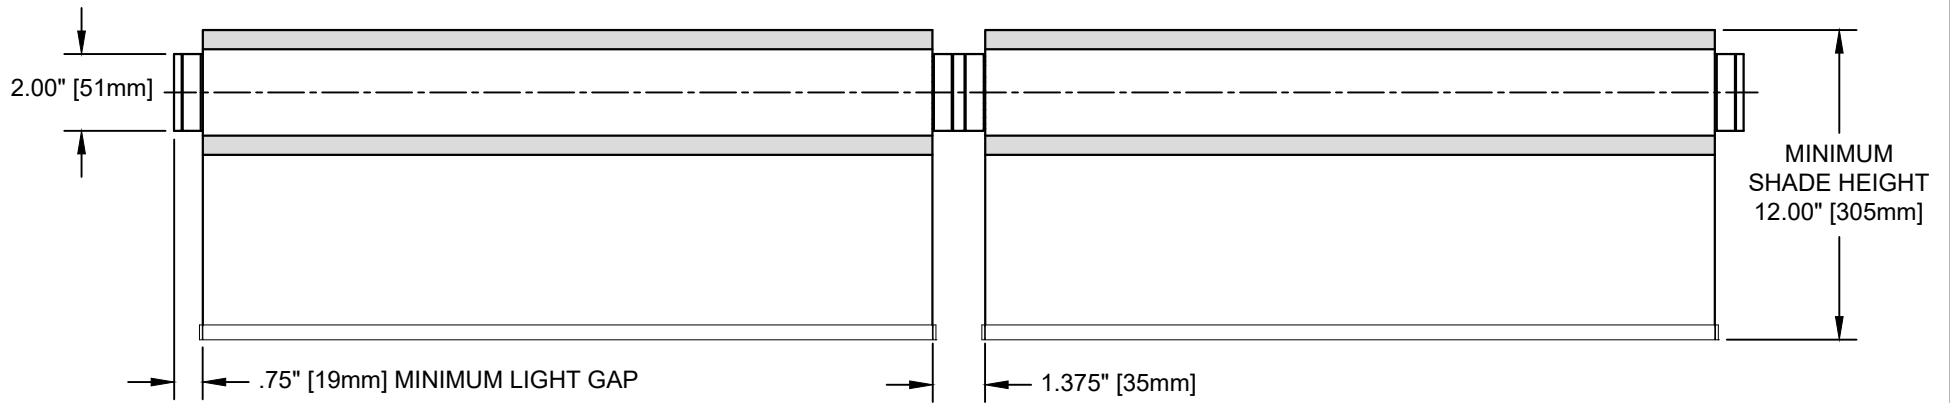

LEGEND (TOP VIEW)

SHADE INSTALLED AS PROVIDED BY FACTORY WILL HAVE ALL NECESSARY CLEARANCES FOR PROPER OPERATION. IT IS THE RESPONSIBILITY OF THE MASTER TECHNICIAN TO ENSURE PROPER CLEARANCES ARE MAINTAINED AFTER INSTALLATION.

PALLADIOM WIRE-FREE SHADE

085725

SCALE: 1:5

VIEW: 2

REVISION: A