



PALLADIOM WIRE-FREE SHADE

WALL CENTER MOUNT SHADE

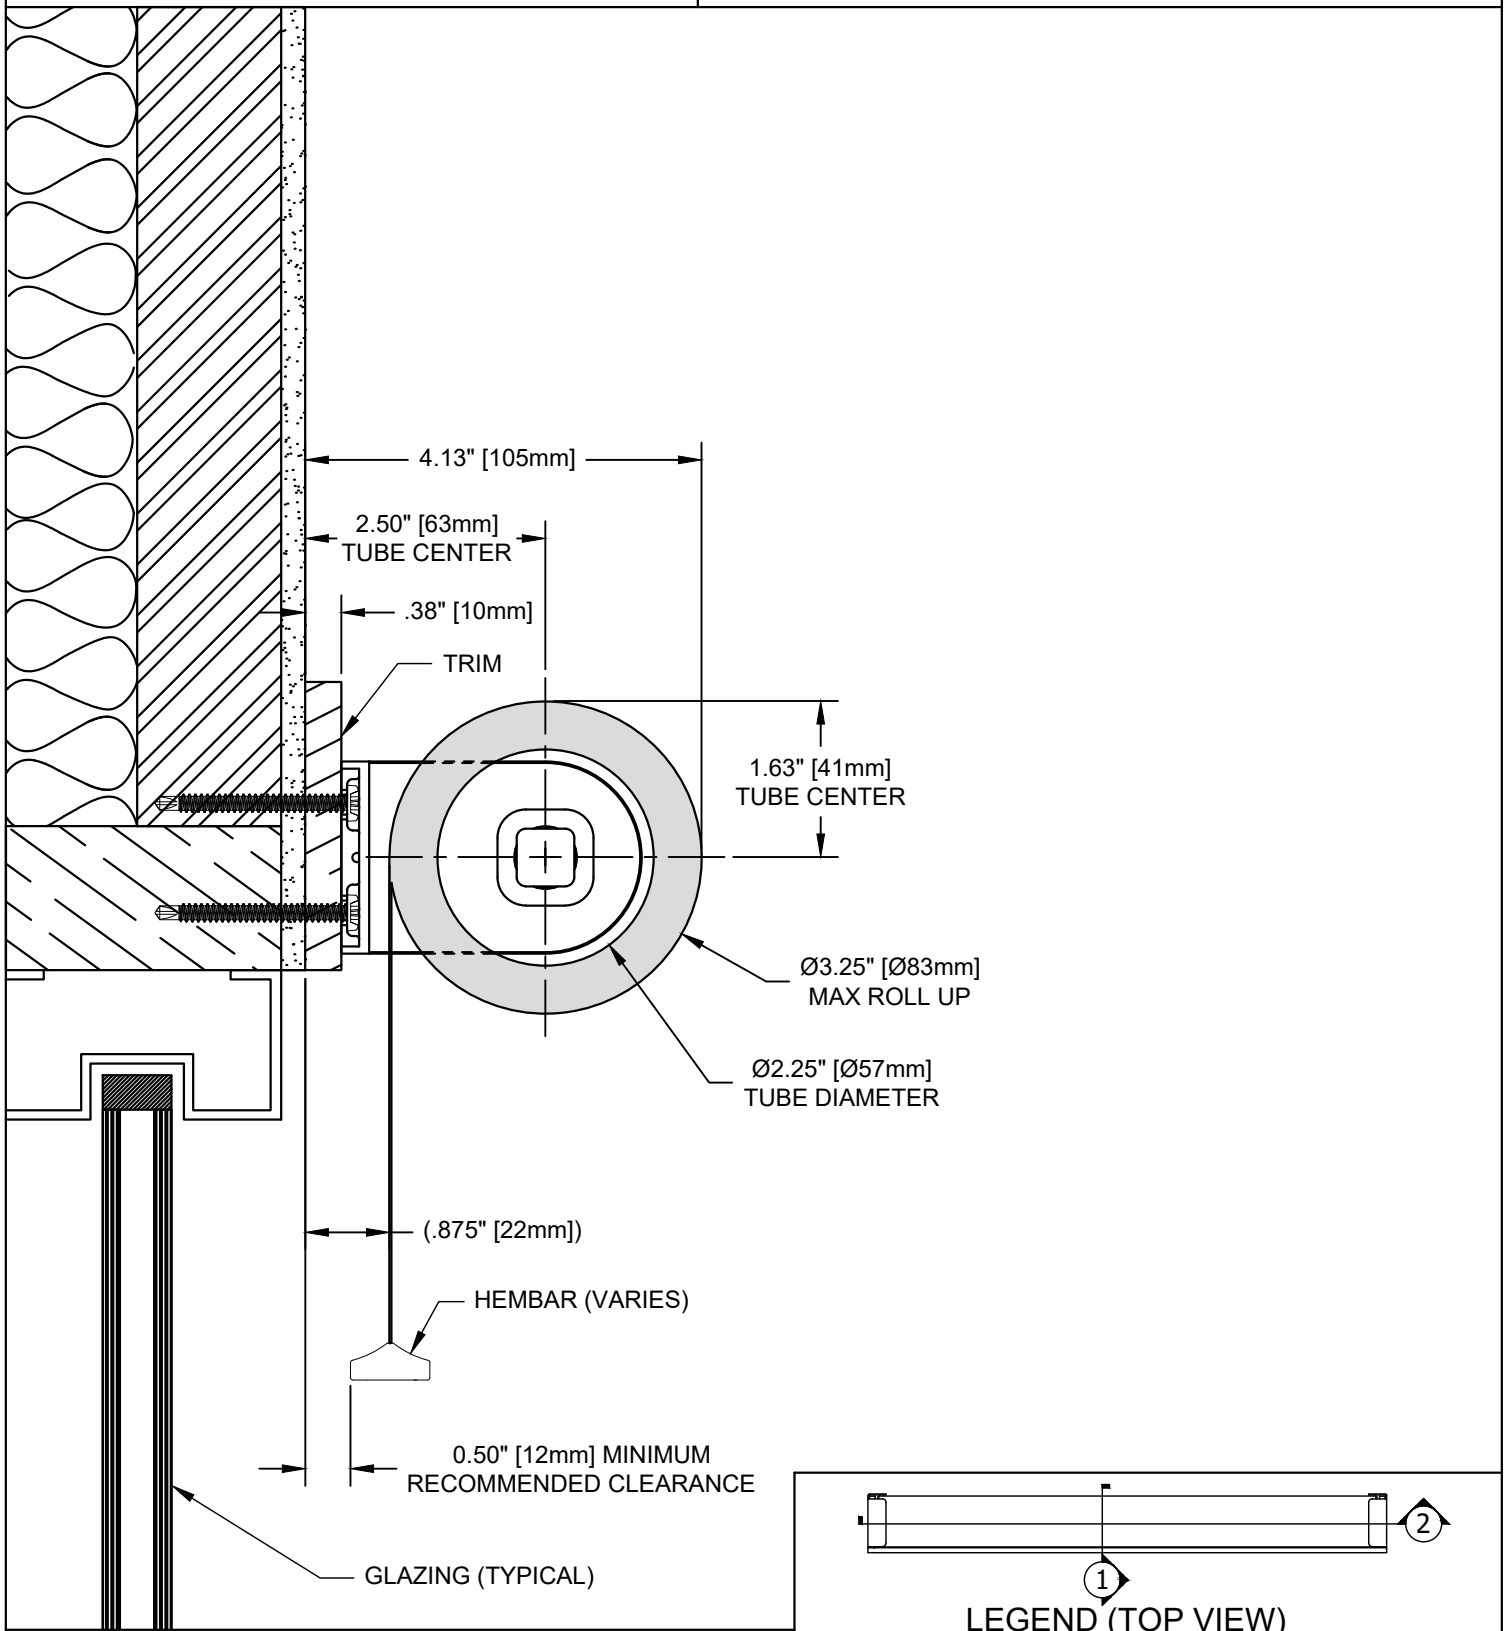

SHADE INSTALLED AS PROVIDED BY FACTORY WILL HAVE ALL NECESSARY CLEARANCES FOR PROPER OPERATION. IT IS THE RESPONSIBILITY OF THE MASTER TECHNICIAN TO ENSURE PROPER CLEARANCES ARE MAINTAINED AFTER INSTALLATION.

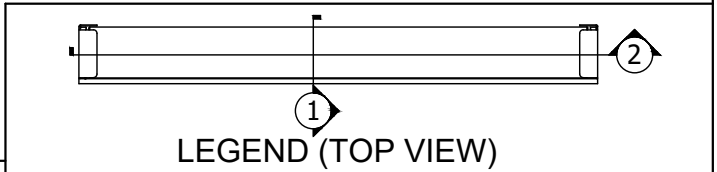

PALLADIOM WIRE-FREE SHADE		085726
SCALE: 1/2	VIEW: 1	REVISION: A

**SECTION VIEW**