


PALLADIOM WIRE-FREE SHADE

WALL MOUNT SHADES WITH END AND CENTER BRACKETS

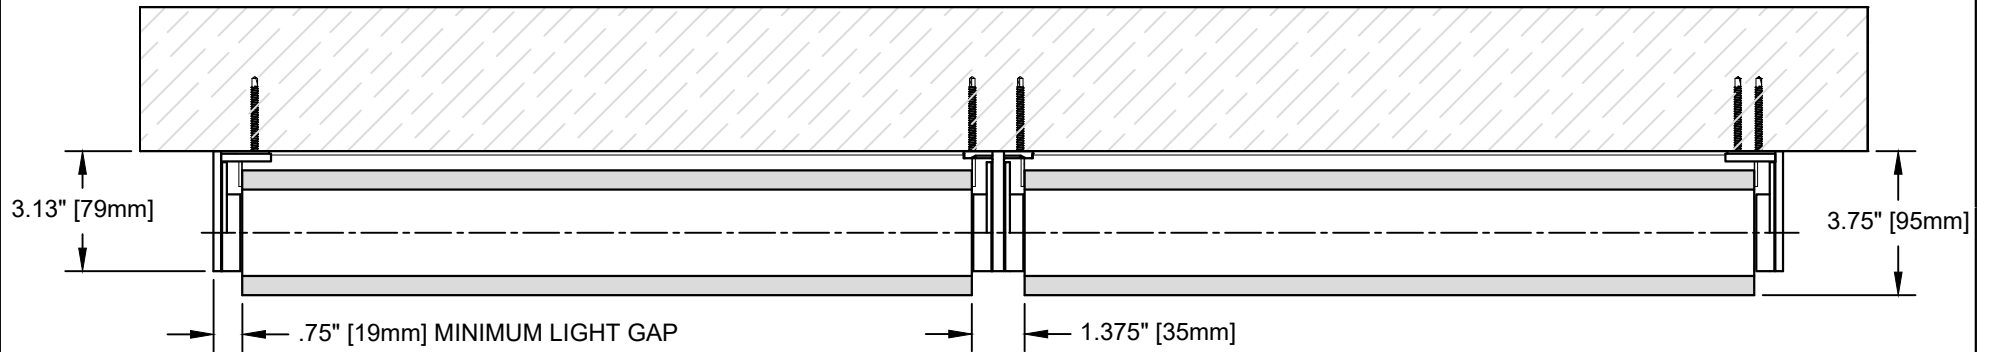

SHADE INSTALLED AS PROVIDED BY FACTORY WILL HAVE ALL NECESSARY CLEARANCES FOR PROPER OPERATION. IT IS THE RESPONSIBILITY OF THE MASTER TECHNICIAN TO ENSURE PROPER CLEARANCES ARE MAINTAINED AFTER INSTALLATION.

PALLADIOM WIRE-FREE SHADE

085727

SCALE: 1:5

VIEW: PLAN

REVISION: A

LUTRON Lutron Electronics Co., Inc.
 7200 Suter Road | Coopersburg, PA 18036 | USA
 (800) 446-1503 | Fax: (610) 282-7439
<http://www.lutron.com>

PLAN VIEW