



PALLADIOM WIRE-FREE SHADE

DUAL CEILING MOUNT SHADE

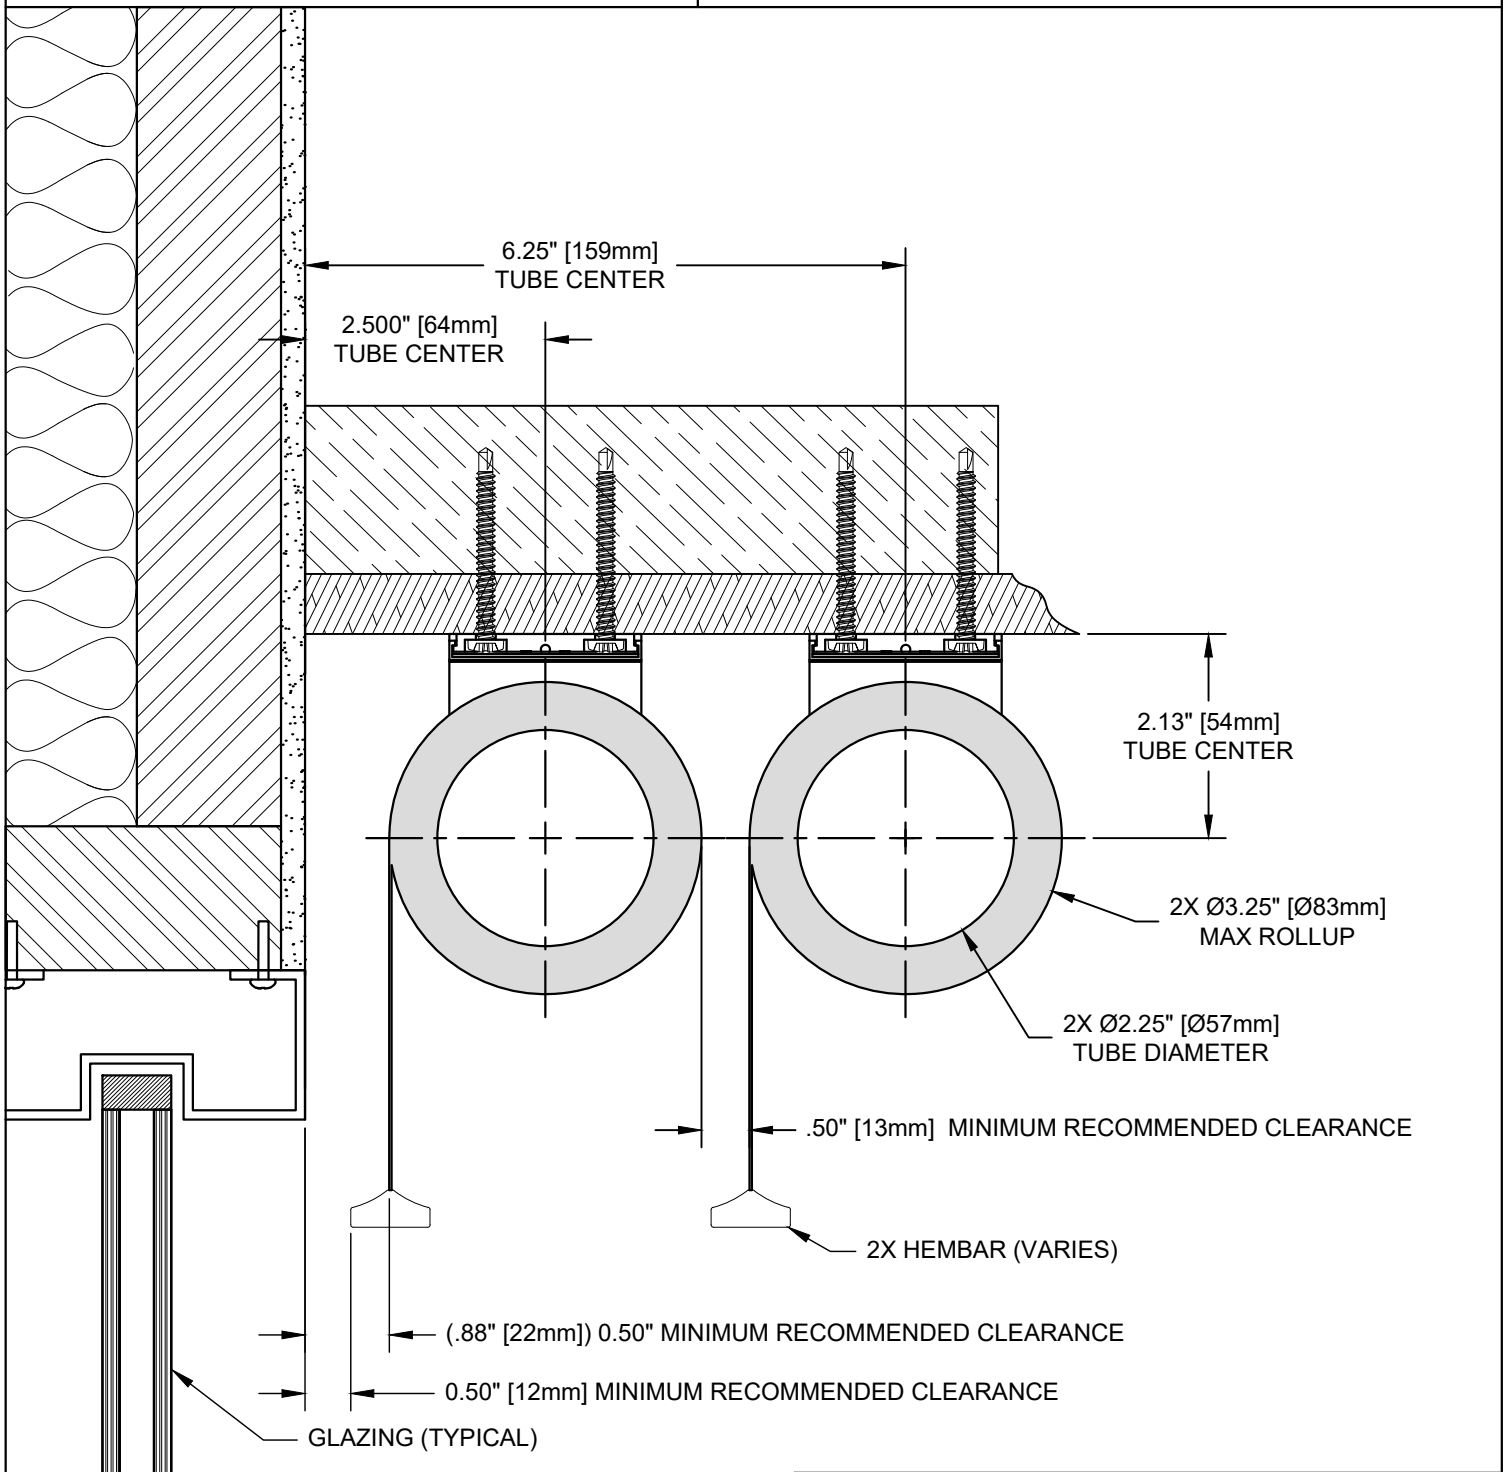

NOTE: BOTH SHADES WILL NEED TO BE UNINSTALLED TO ACCESS BATTERY DOOR OF REAR SHADE.

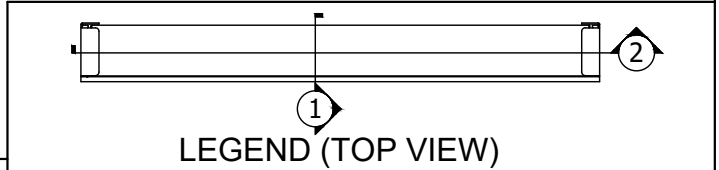

LEGEND (TOP VIEW)

SHADE INSTALLED AS PROVIDED BY FACTORY WILL HAVE ALL NECESSARY CLEARANCES FOR PROPER OPERATION. IT IS THE RESPONSIBILITY OF THE MASTER TECHNICIAN TO ENSURE PROPER CLEARANCES ARE MAINTAINED AFTER INSTALLATION.

PALLADIOM WIRE-FREE SHADE 085734

SCALE: 1/2 VIEW: 1 REVISION: A