


ARCHITECTURAL HONEYCOMB SHADE

INSIDE MOUNT

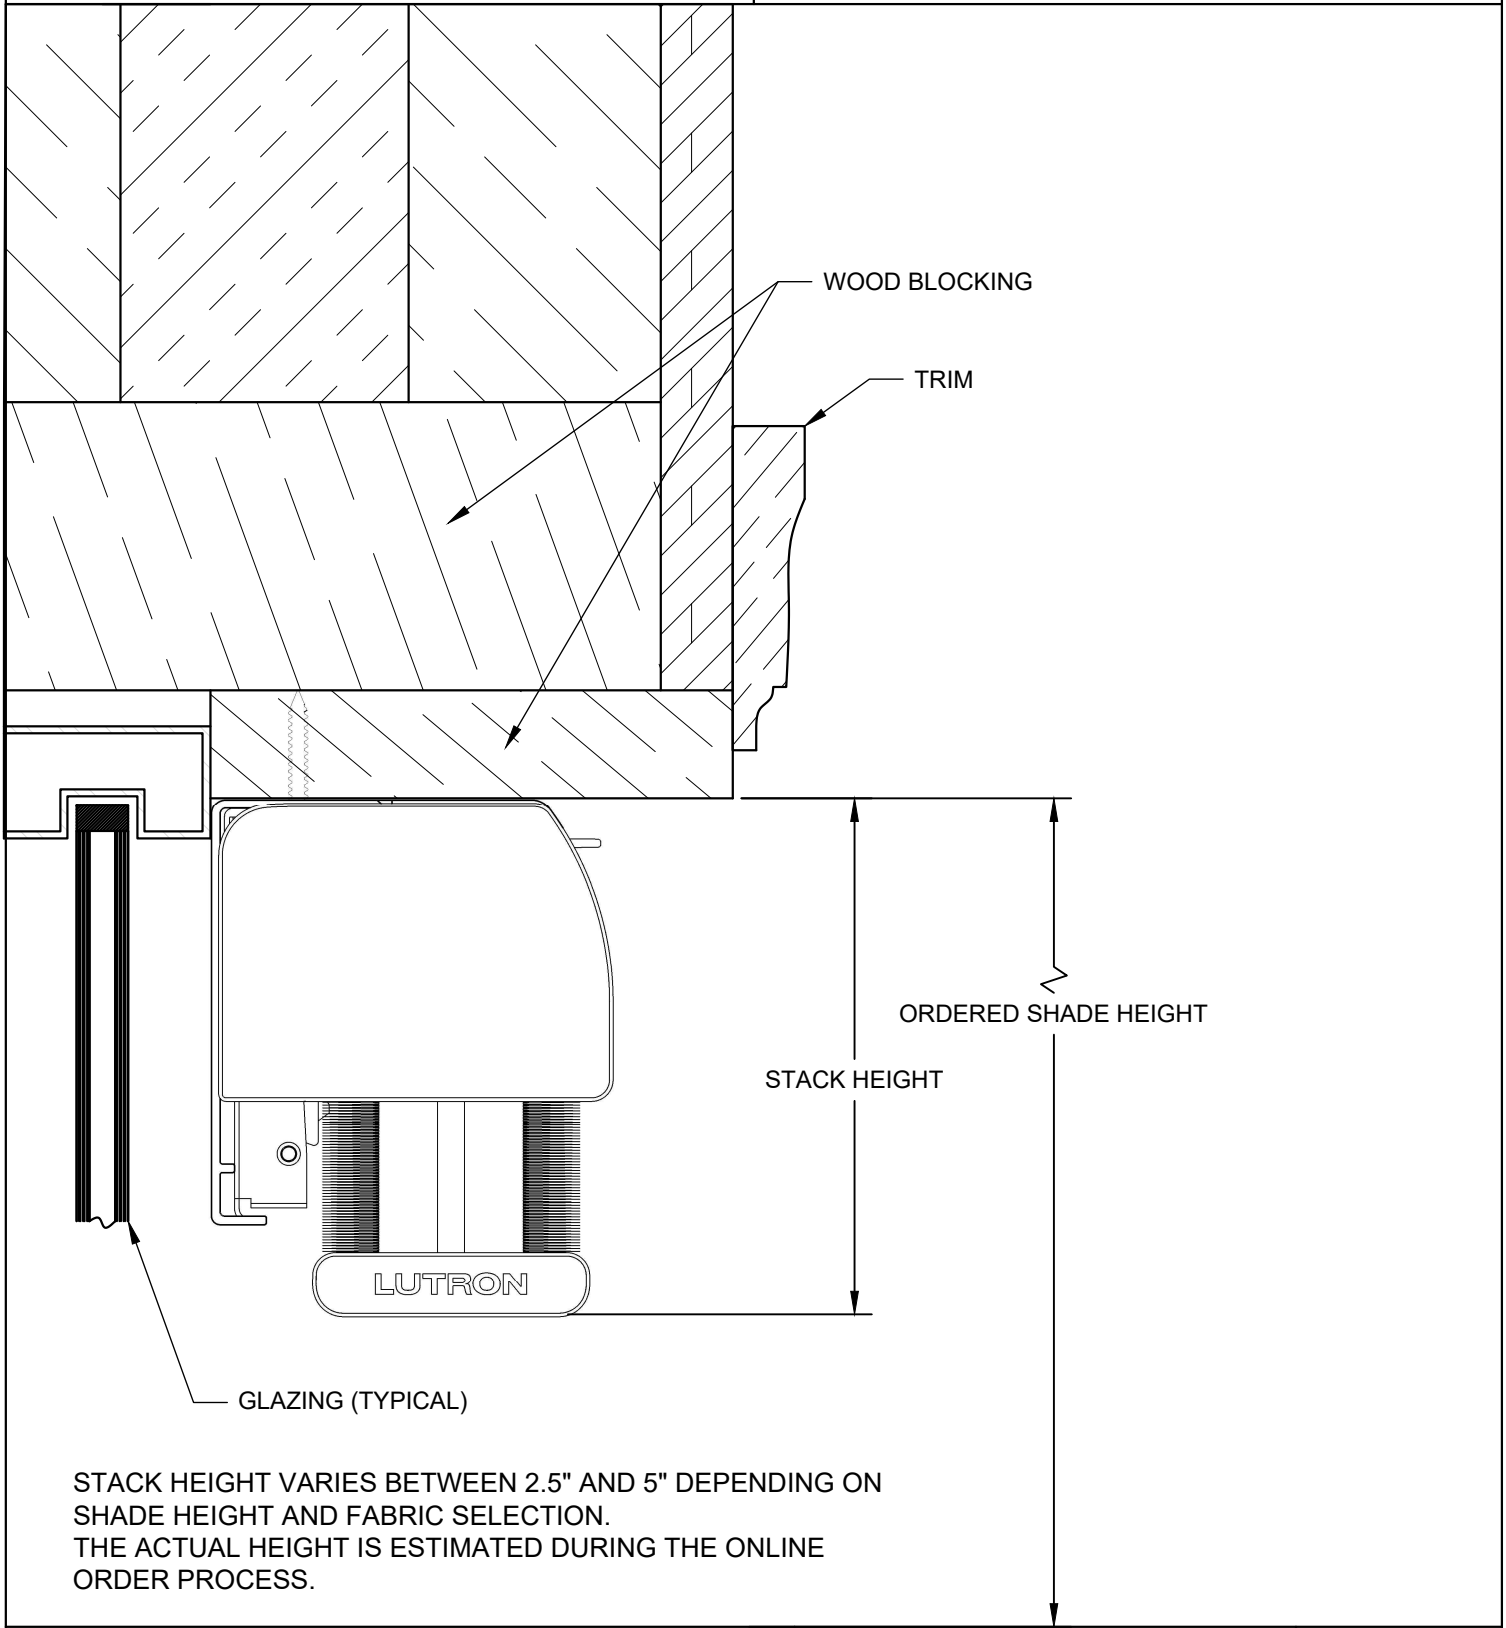

STACK HEIGHT VARIES BETWEEN 2.5" AND 5" DEPENDING ON SHADE HEIGHT AND FABRIC SELECTION. THE ACTUAL HEIGHT IS ESTIMATED DURING THE ONLINE ORDER PROCESS.

SHADE INSTALLED AS PROVIDED BY FACTORY WILL HAVE ALL NECESSARY CLEARANCES FOR PROPER OPERATION. IT IS THE RESPONSIBILITY OF THE MASTER TECHNICIAN TO ENSURE PROPER CLEARANCES ARE MAINTAINED AFTER INSTALLATION.

ARCHITECTURAL HONEYCOMB SHADE

085750

SCALE: 3/4

VIEW: 1

REVISION: A