


ARCHITECTURAL HONEYCOMB SHADE

WALL MOUNT WITH TRIM SPACER

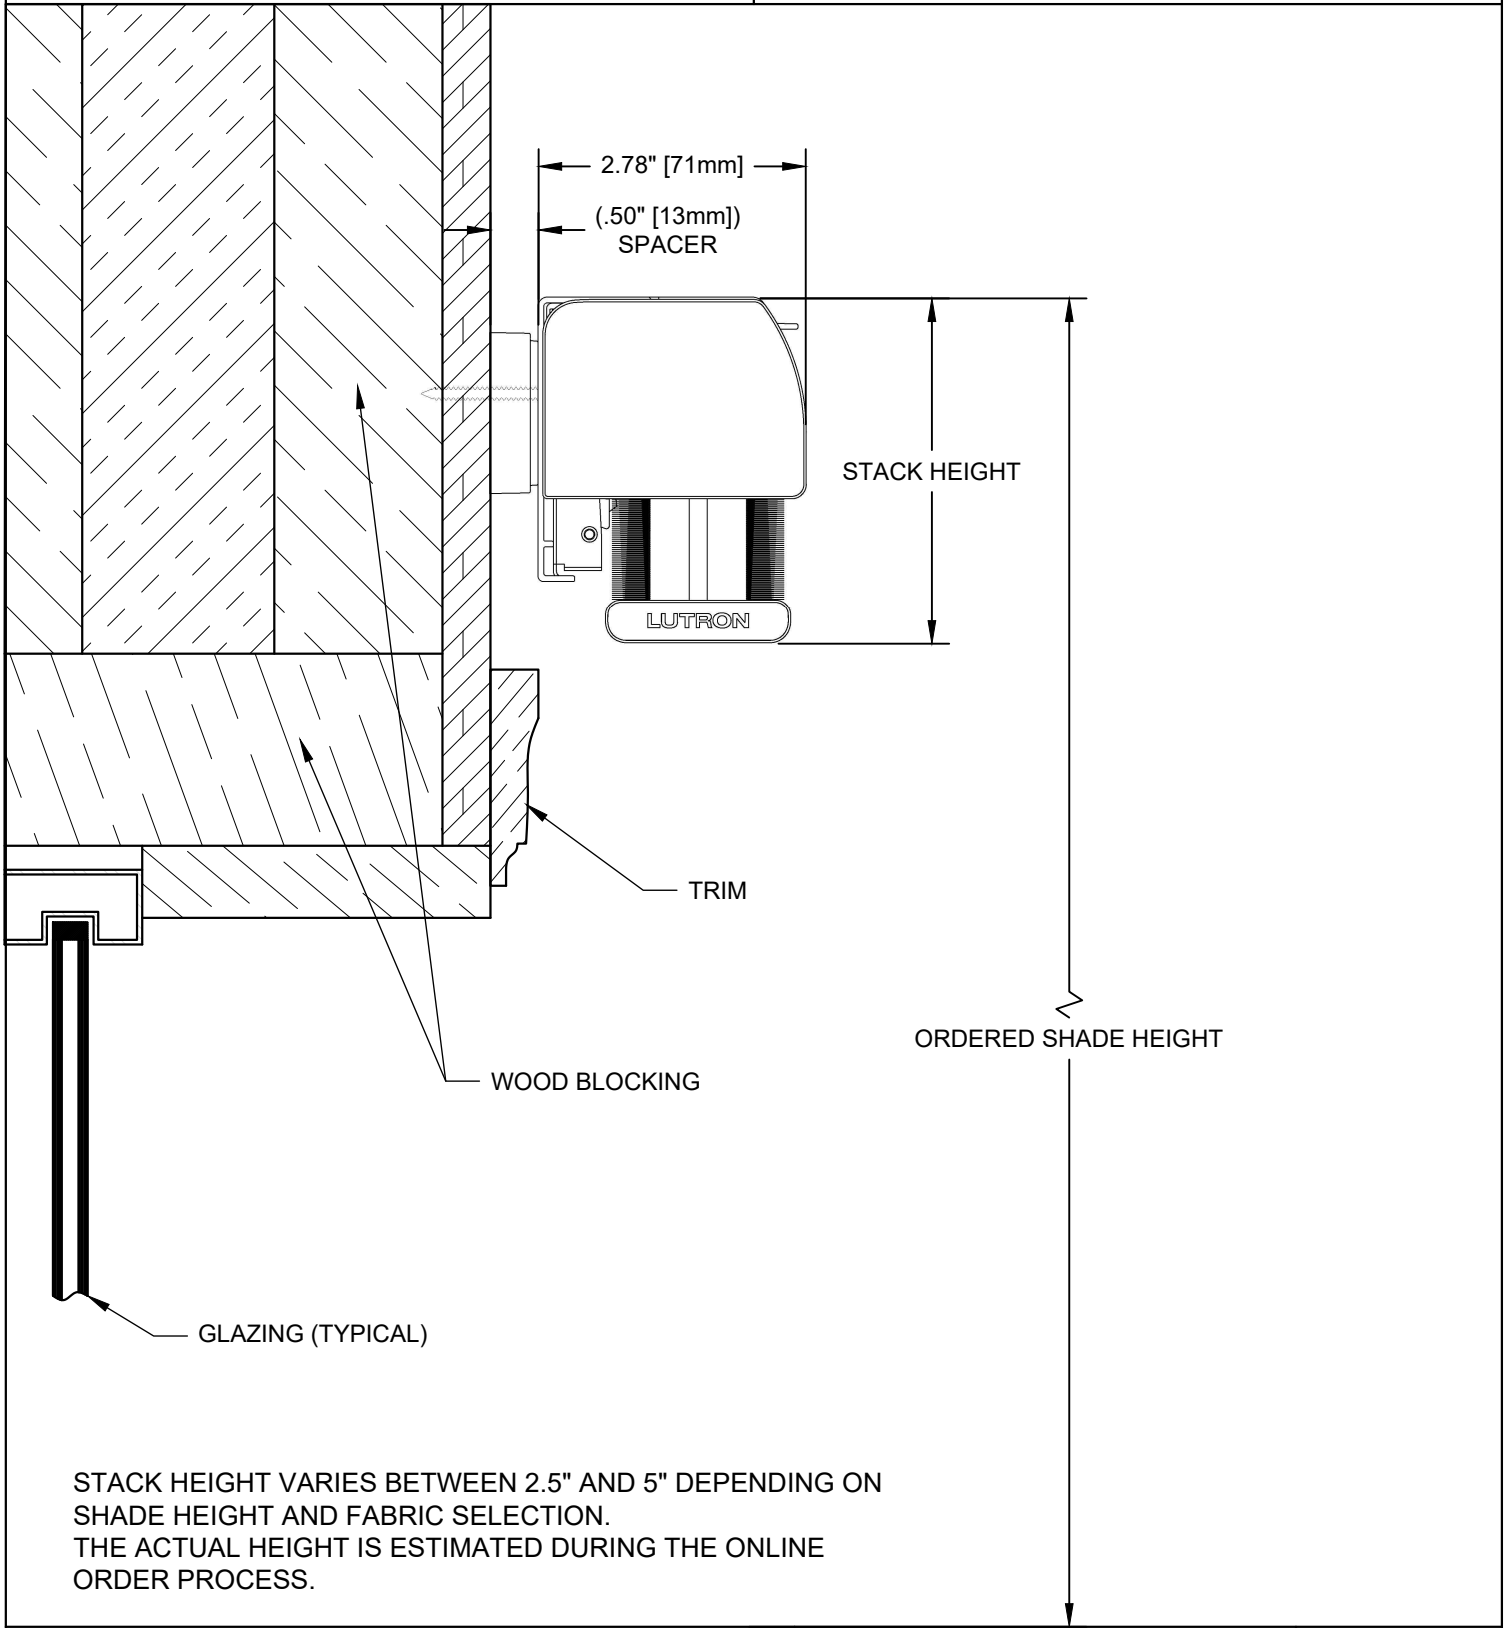

STACK HEIGHT VARIES BETWEEN 2.5" AND 5" DEPENDING ON SHADE HEIGHT AND FABRIC SELECTION. THE ACTUAL HEIGHT IS ESTIMATED DURING THE ONLINE ORDER PROCESS.

SHADE INSTALLED AS PROVIDED BY FACTORY WILL HAVE ALL NECESSARY CLEARANCES FOR PROPER OPERATION. IT IS THE RESPONSIBILITY OF THE MASTER TECHNICIAN TO ENSURE PROPER CLEARANCES ARE MAINTAINED AFTER INSTALLATION.

ARCHITECTURAL HONEYCOMB SHADE

085753

SCALE: 1/2

VIEW: 1

REVISION: A