

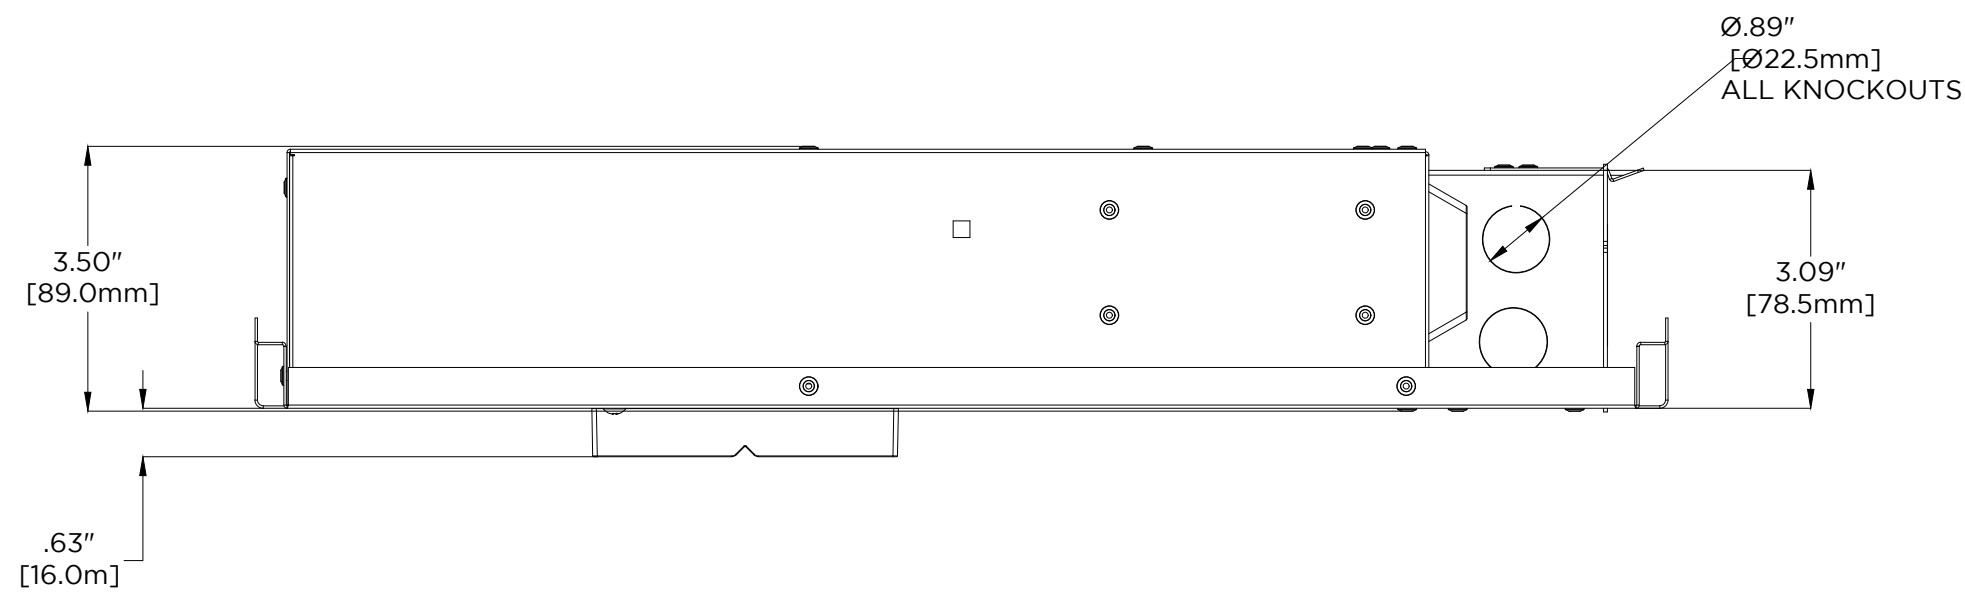
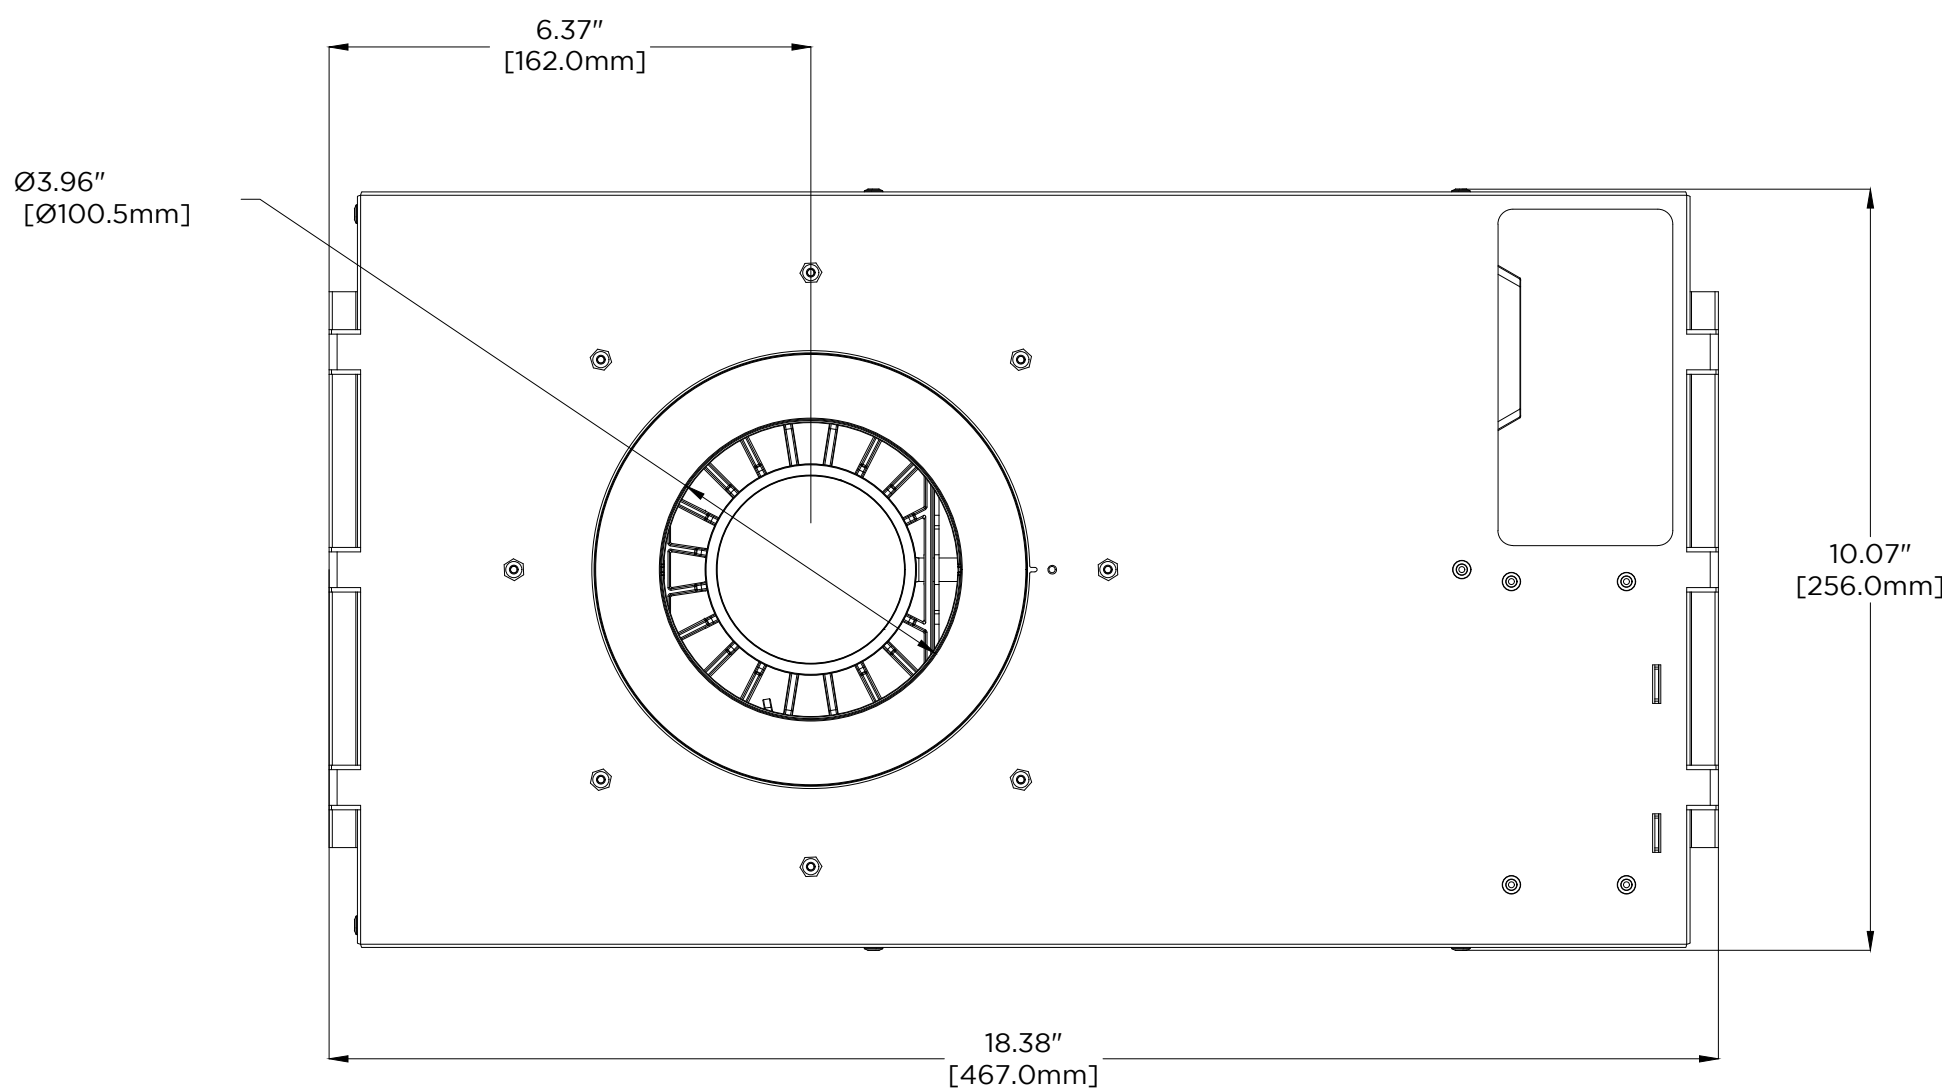


HOUSING FOR FLANGED TRIMS

SQUARE BOX

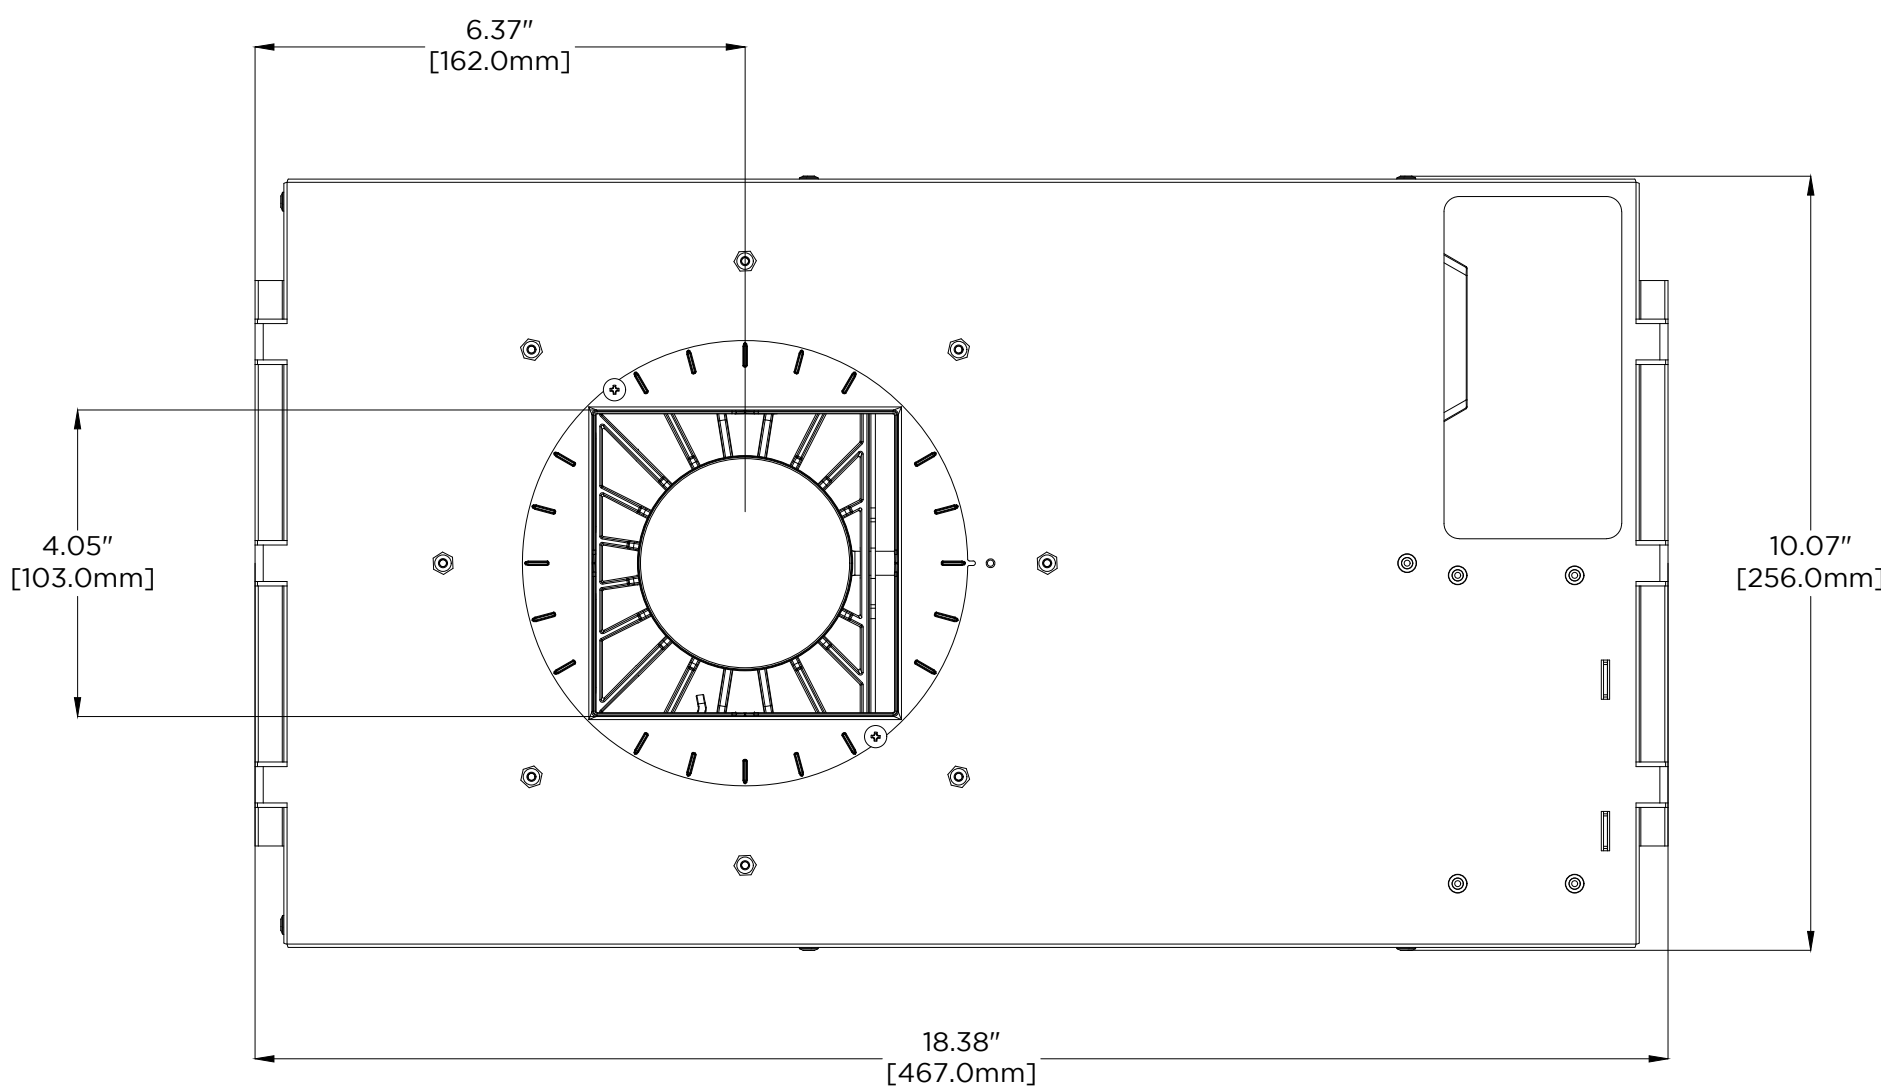

ROUND BOX

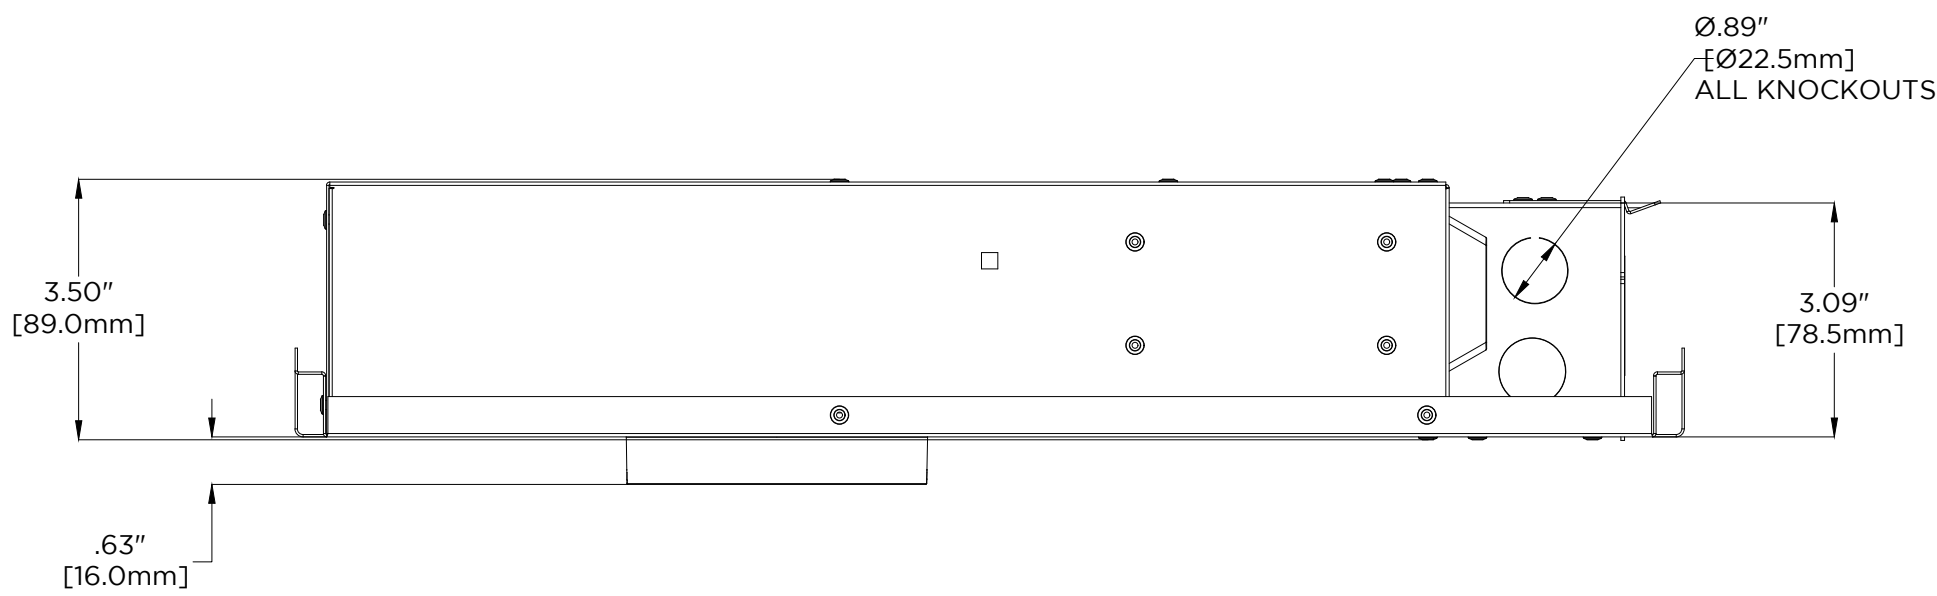

FOR REFERENCE ONLY
NOT FOR
CONSTRUCTION

DRAWING TYPE: PDD

DRAWING #:

REVISION #: 01

DATE: 11/07/2016

DRAWN BY: SC, CEH

CHECKED BY: GEB

SCALE: NTS

SHEET NAME

D3 - PRODUCT
DOCUMENT DRAWING



SHEET

1 OF 7

PROPRIETARY

THE INFORMATION CONTAINED IN THIS
DRAWING IS THE SOLE PROPERTY OF
KETRA, INC. ANY REPRODUCTION
IN PART OR AS A WHOLE WITHOUT THE
WRITTEN PERMISSION OF KETRA, INC.
IS PROHIBITED.

HOUSING FOR MUD IN TRIMS

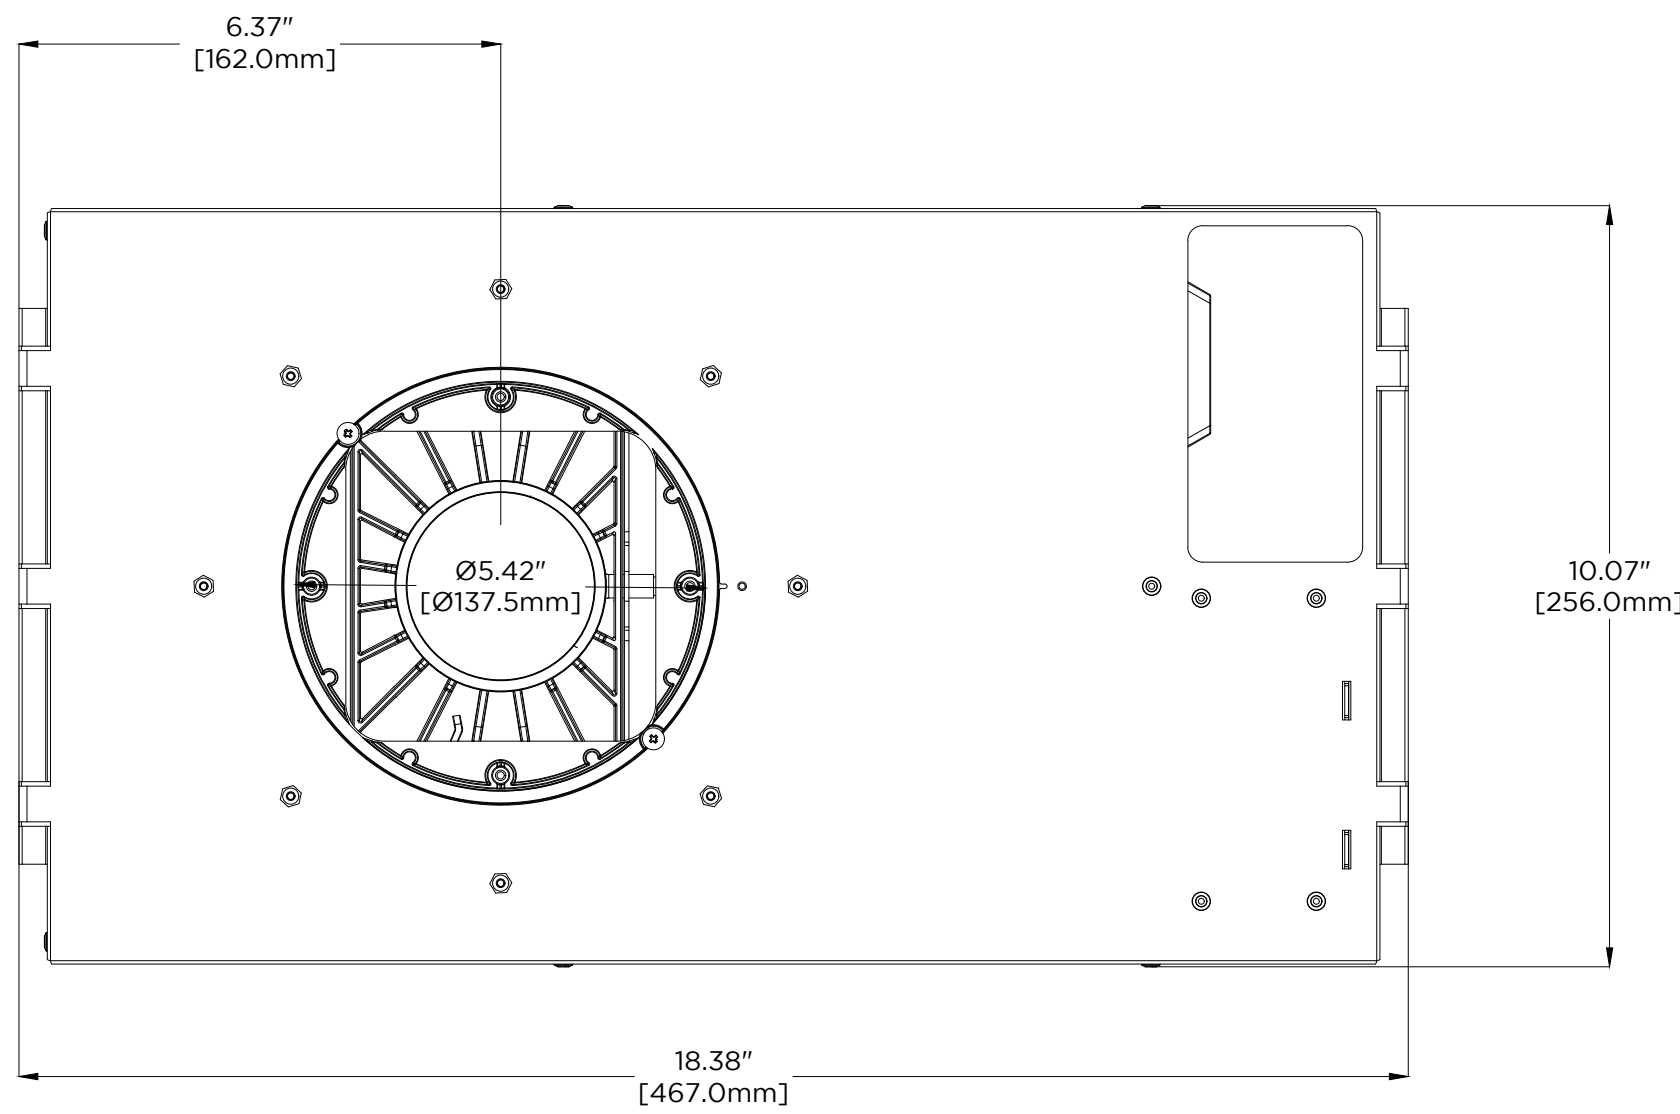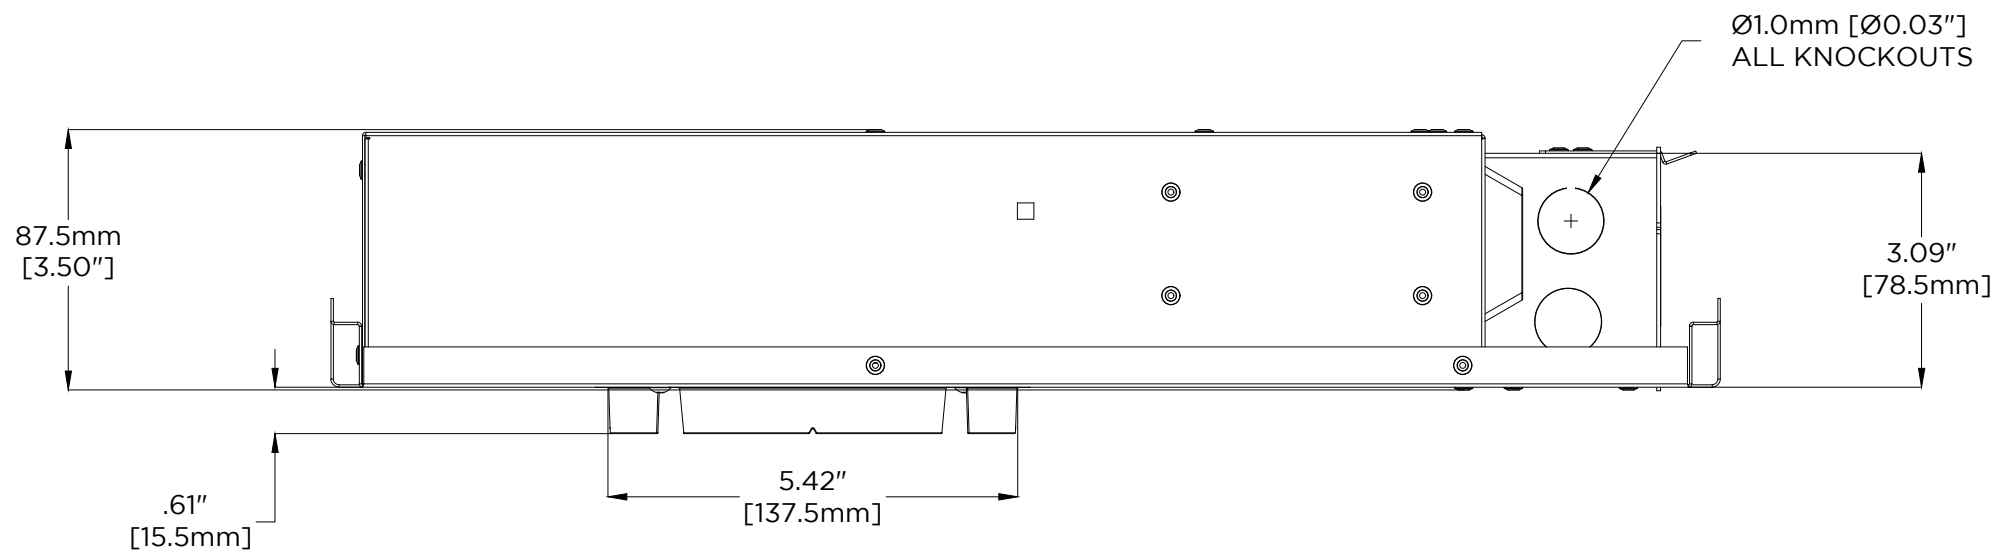

FOR REFERENCE ONLY
NOT FOR
CONSTRUCTION

DRAWING TYPE: PDD

DRAWING #:

REVISION #: 01

DATE: 11/07/2016

DRAWN BY: SC, CEH

CHECKED BY: GEB

SCALE: NTS

SHEET NAME

D3 - PRODUCT
DOCUMENT DRAWING

SHEET

2 OF 7

PROPRIETARY


THE INFORMATION CONTAINED IN THIS
DRAWING IS THE SOLE PROPERTY OF
KETRA, INC. ANY REPRODUCTION
IN PART OR AS A WHOLE WITHOUT THE
WRITTEN PERMISSION OF KETRA, INC.
IS PROHIBITED.

ROUND MUD IN


KETRA

3815 S. CAPITAL OF TEXAS HWY
SUITE 100
AUSTIN, TX 78704
P: 512.872.4349



WALL WASH FLANGELESS

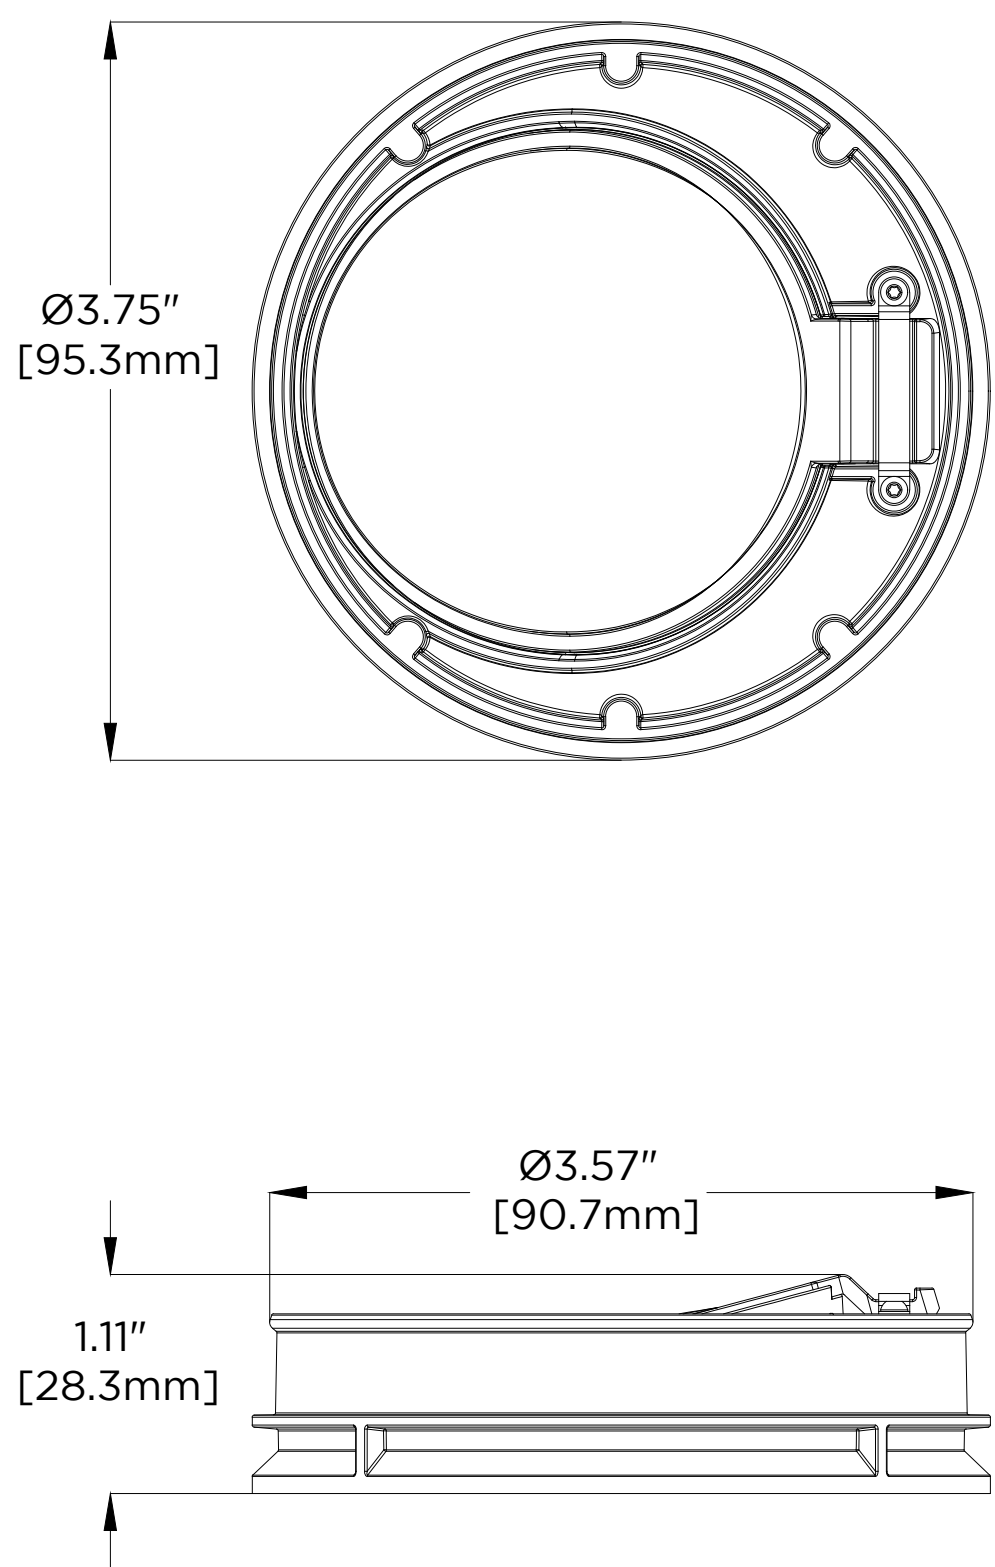

FLANGELESS

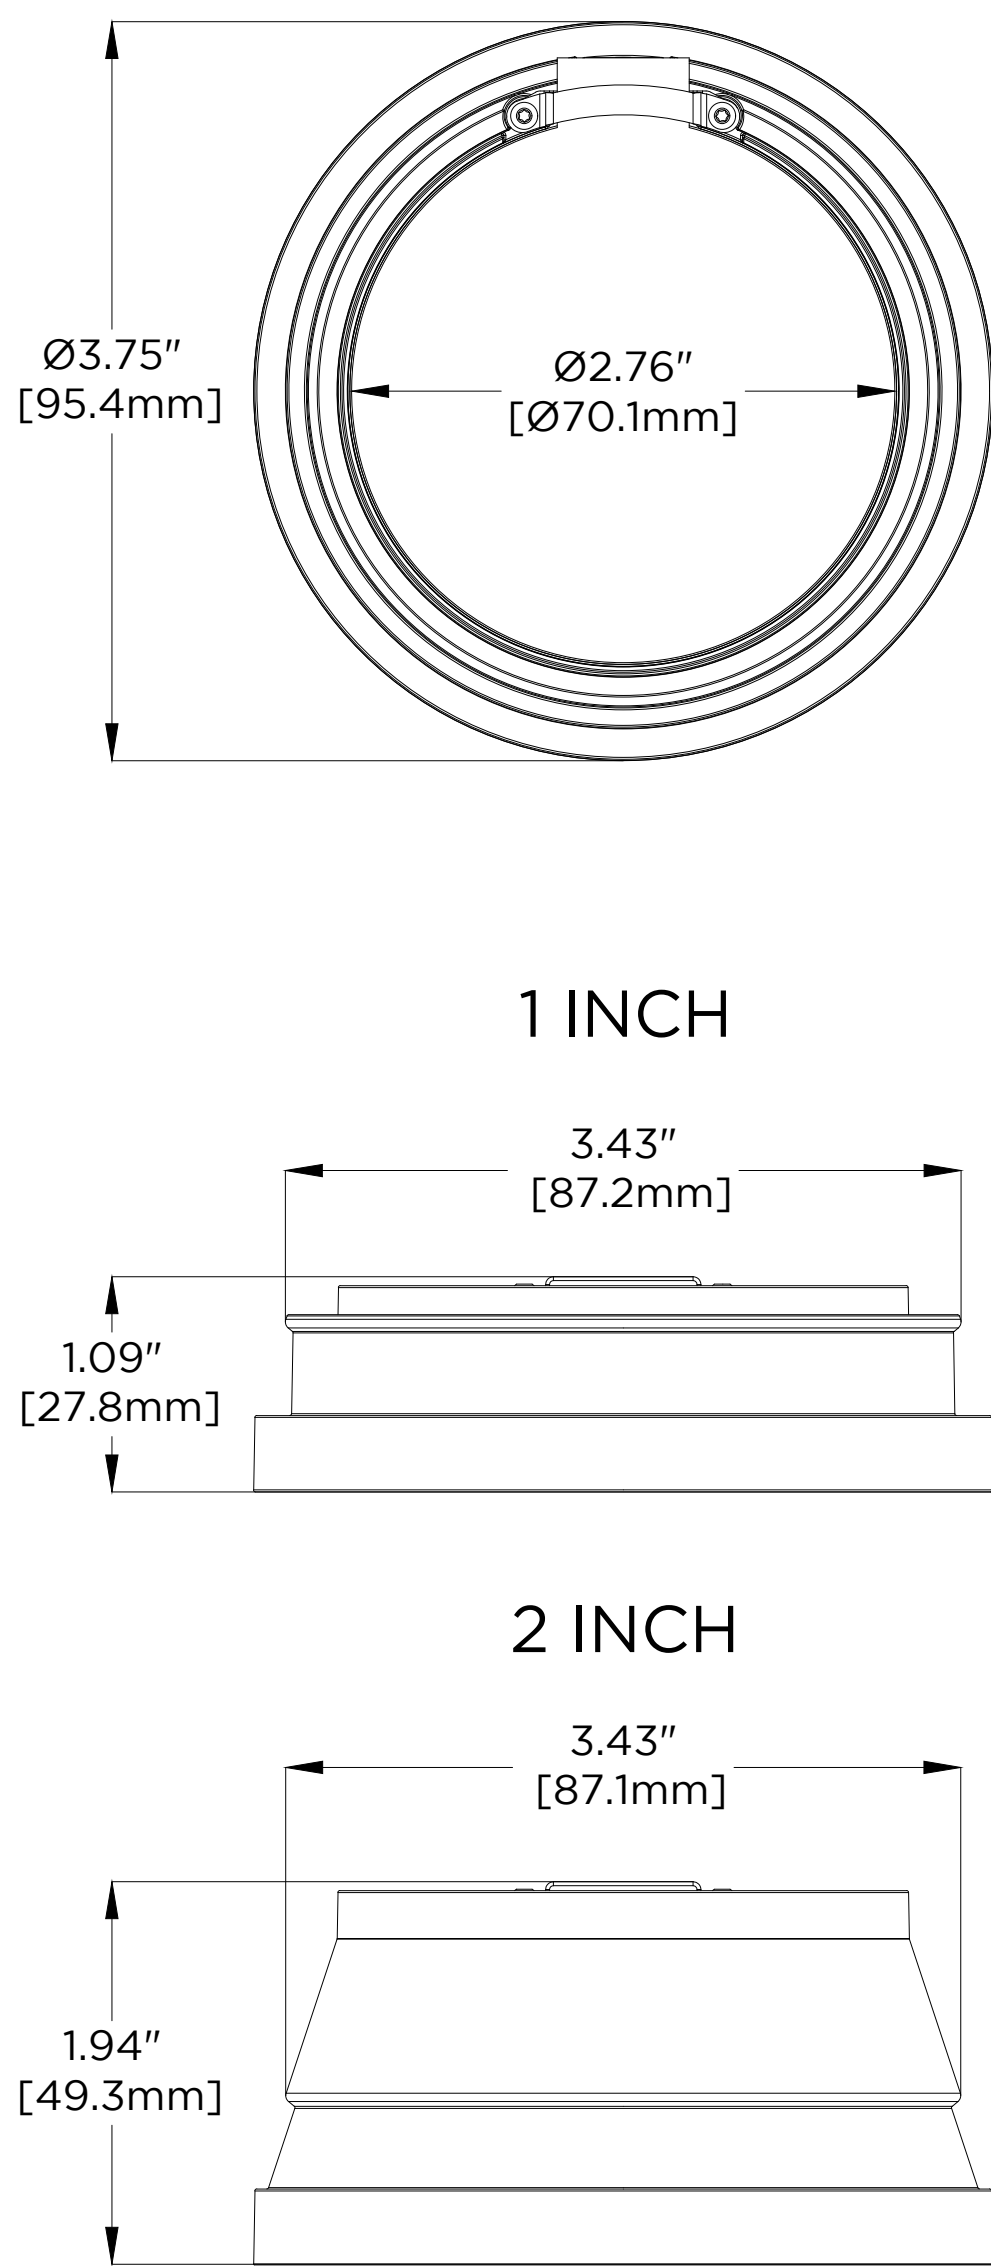

PINHOLE FLANGELESS

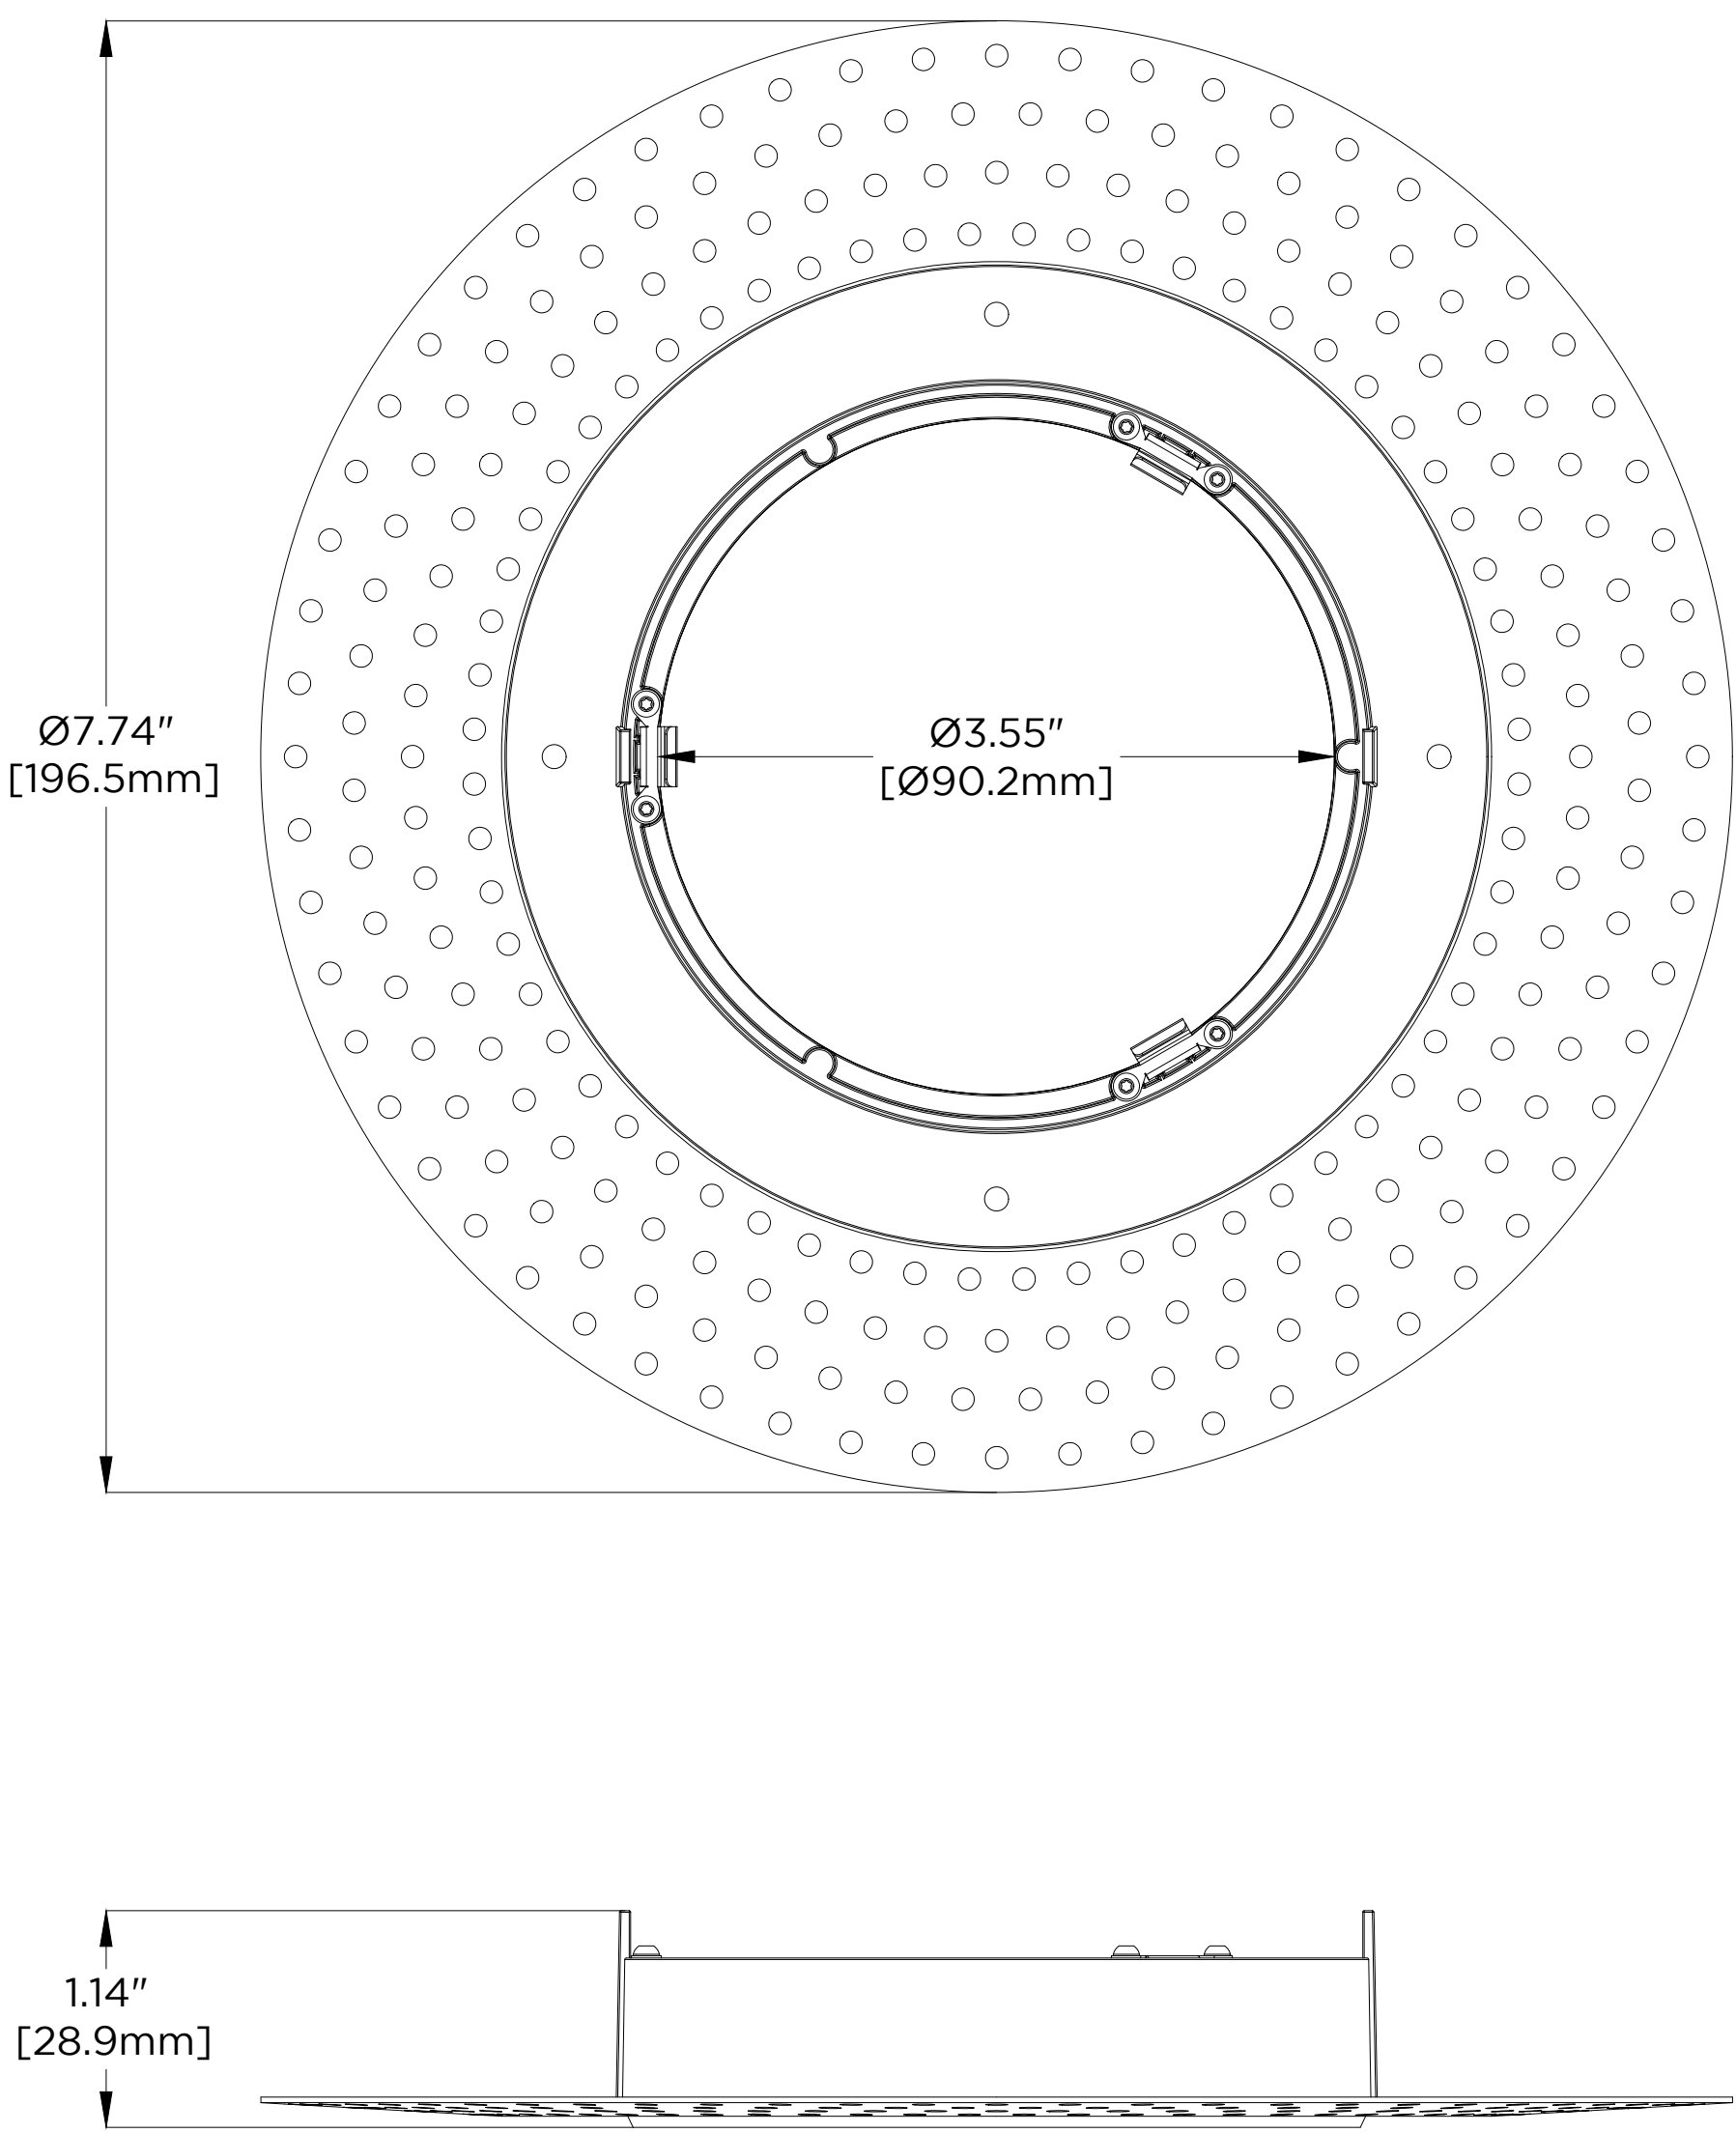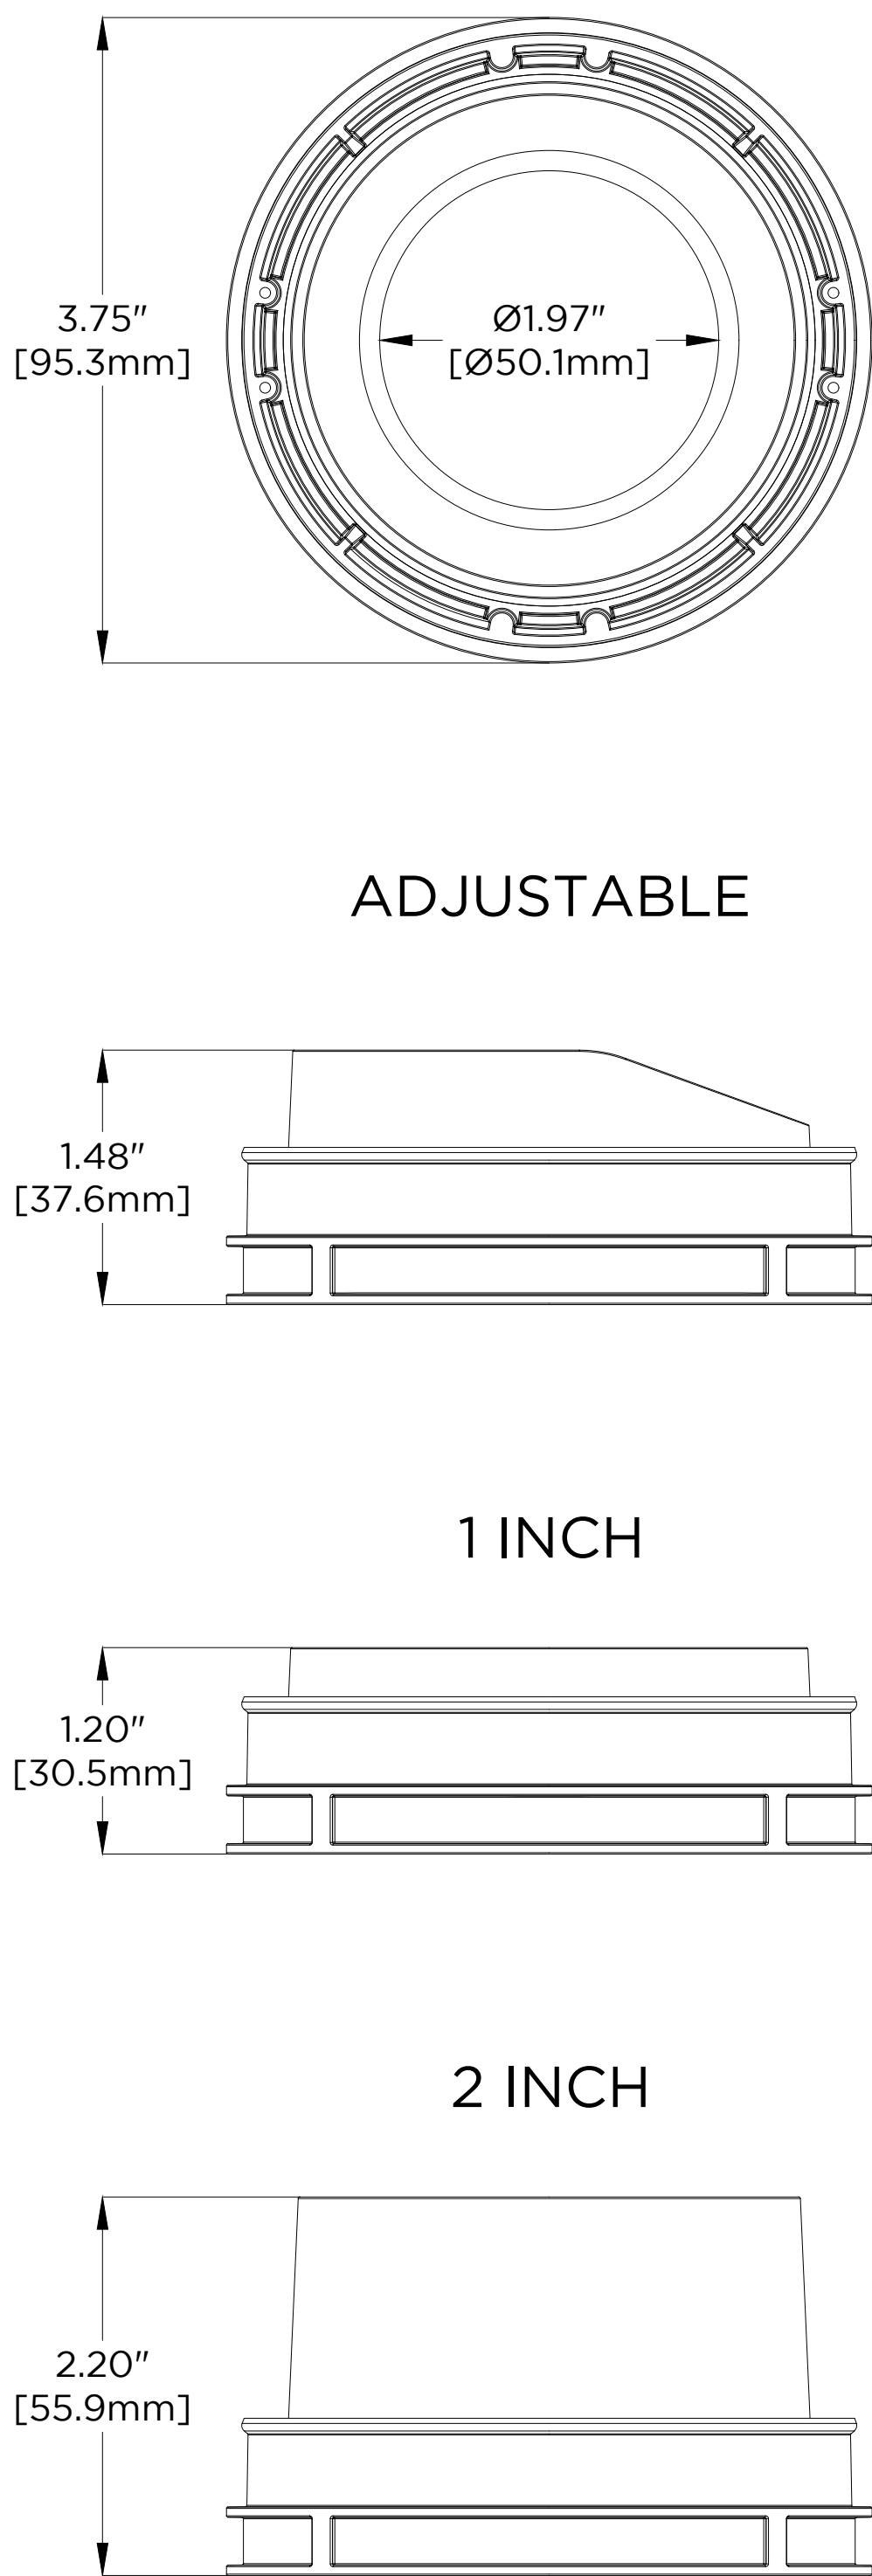

FOR REFERENCE ONLY
NOT FOR
CONSTRUCTION

DRAWING TYPE: 7

DRAWING #:

REVISION #: 01

DATE: 11/07/2016

DRAWN BY: SC, CEH

CHECKED BY: GEB

SCALE: NTS

SHEET NAME

D3 - PRODUCT
DOCUMENT DRAWING

SHEET

3 OF 7

PROPRIETARY





THE INFORMATION CONTAINED IN THIS
DRAWING IS THE SOLE PROPERTY OF
KETRA, INC. ANY REPRODUCTION
IN PART OR AS A WHOLE WITHOUT THE
WRITTEN PERMISSION OF KETRA, INC.
IS PROHIBITED.

SQUARE MUD IN




KETRA

3815 S. CAPITAL OF TEXAS HWY
SUITE 100
AUSTIN, TX 78704
P: 512.872.4349





WALL WASH FLANGELESS

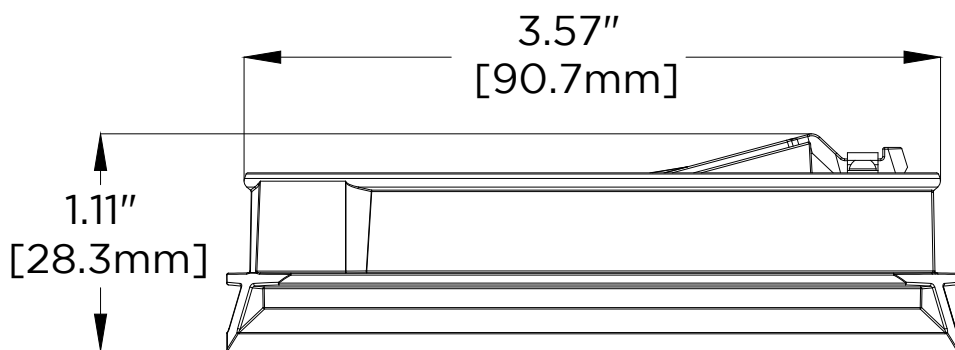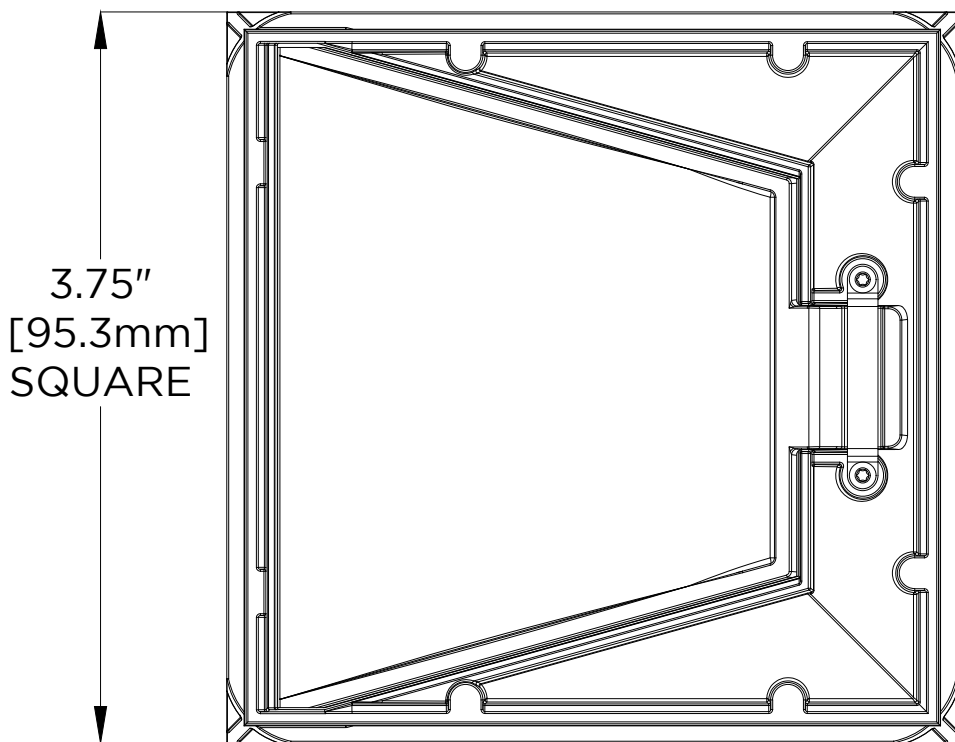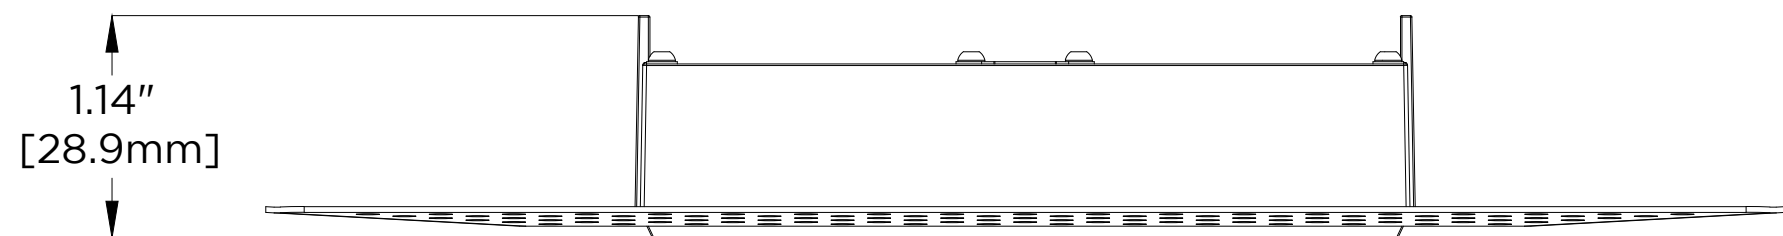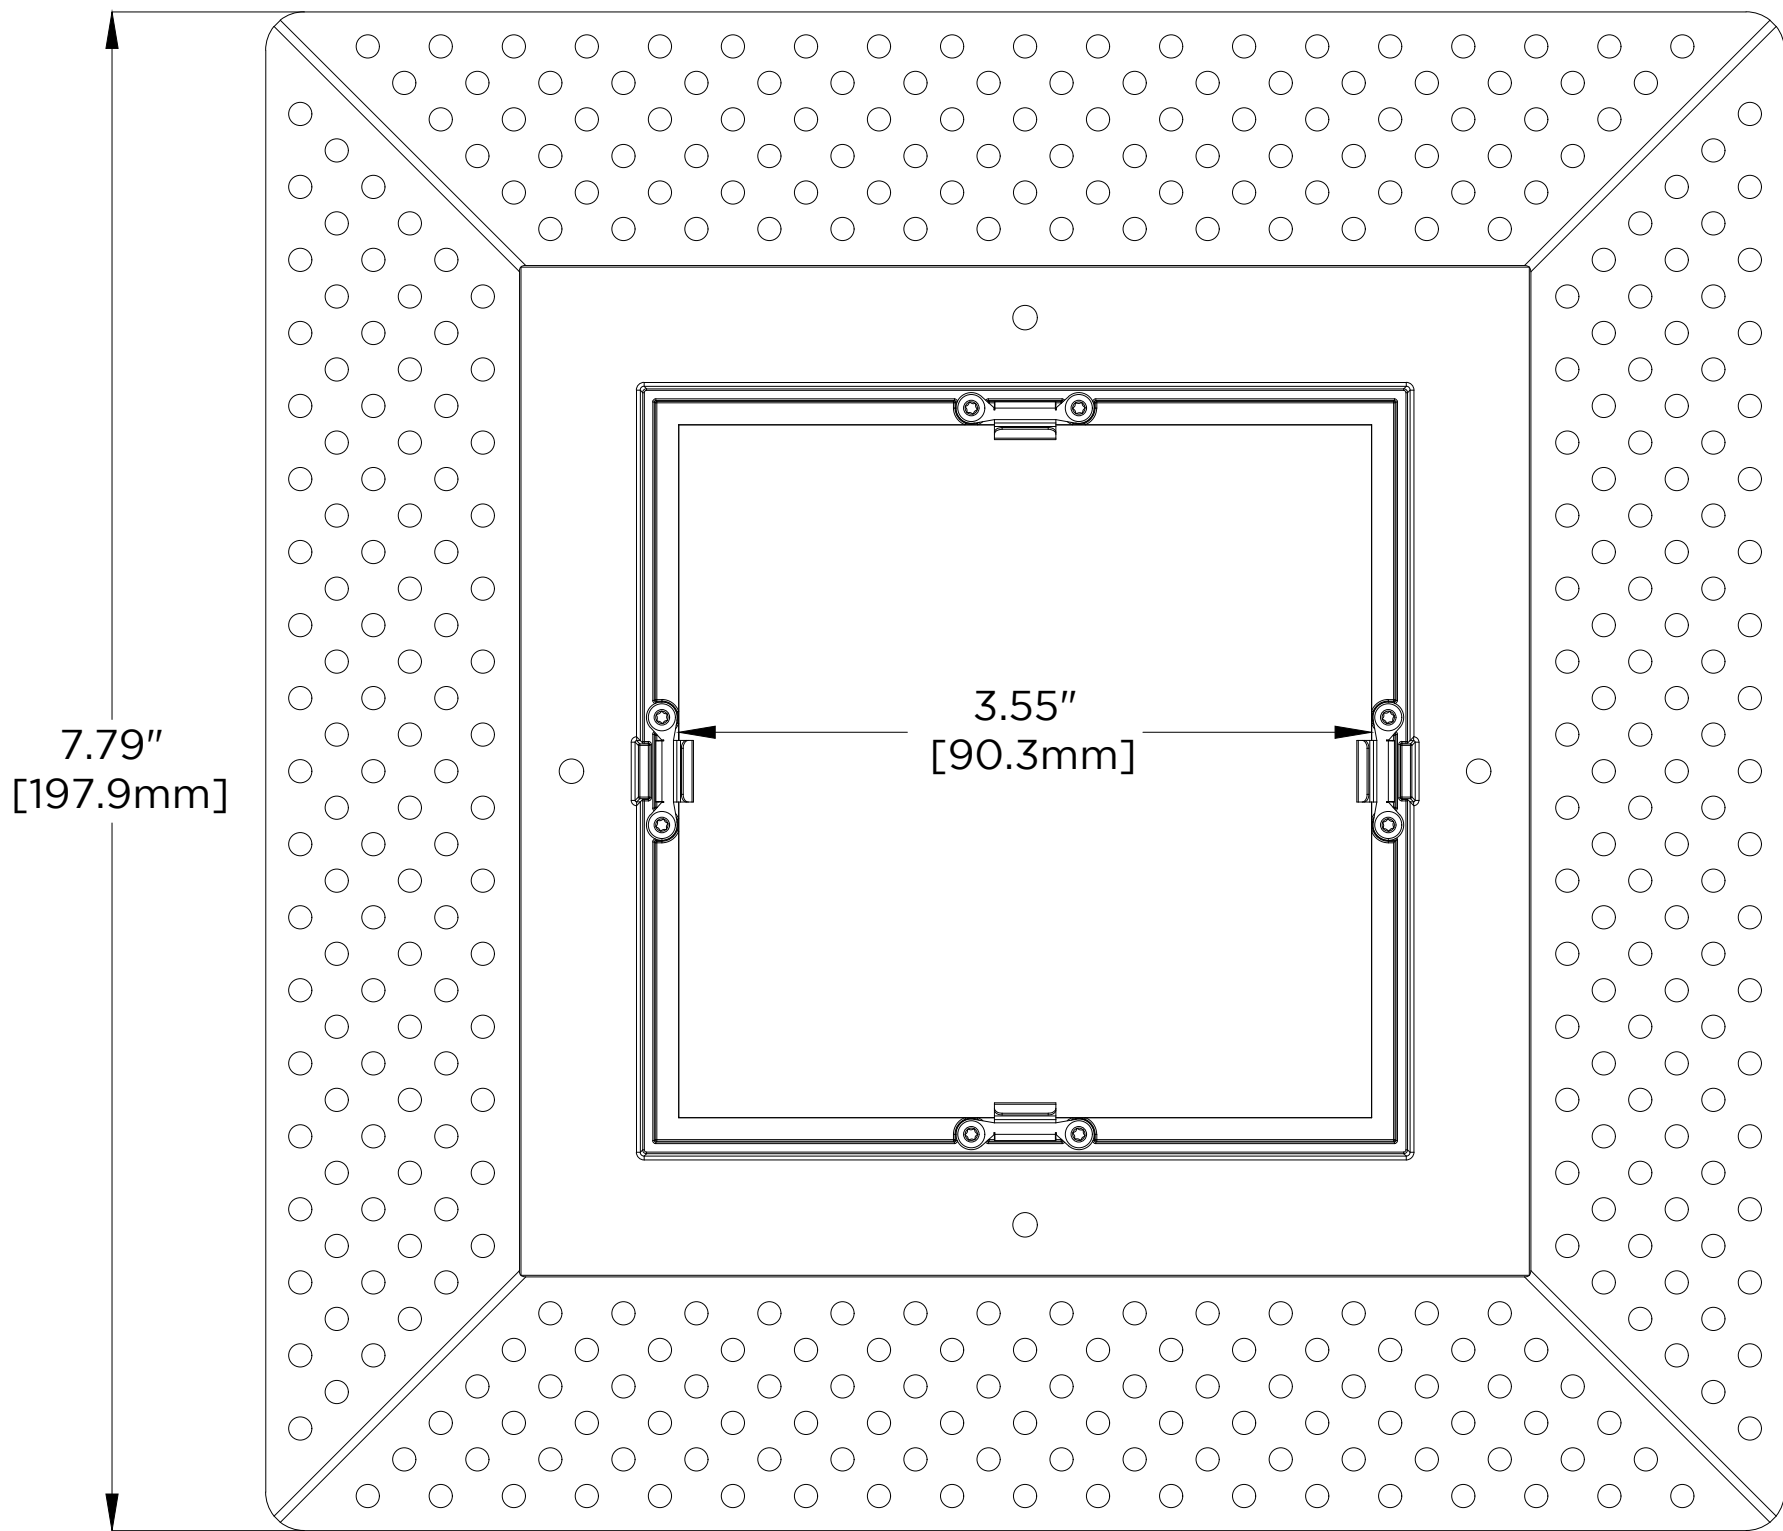

FLANGELESS

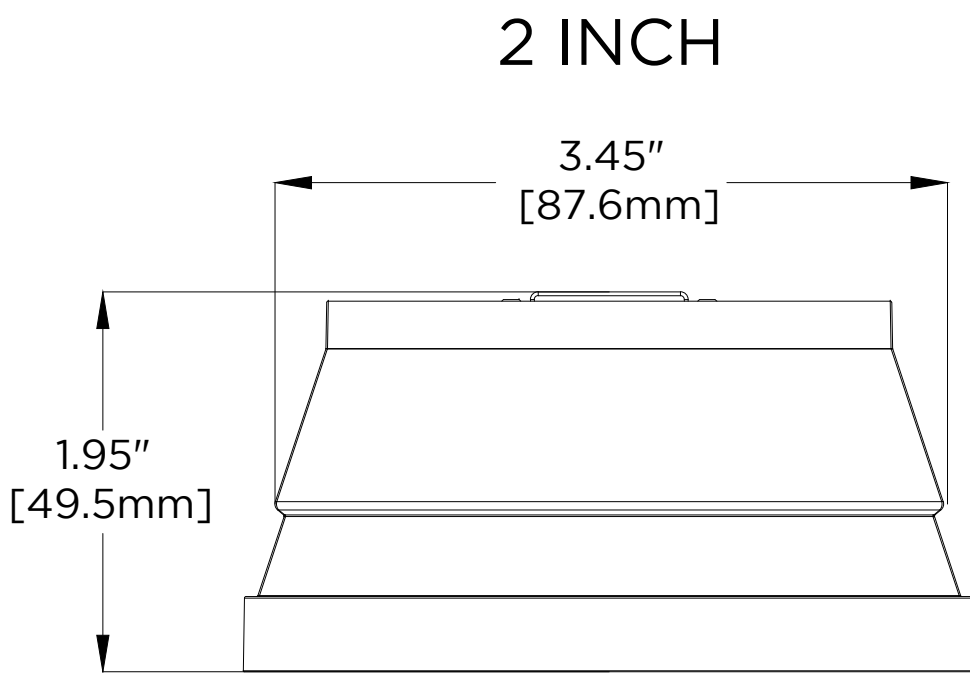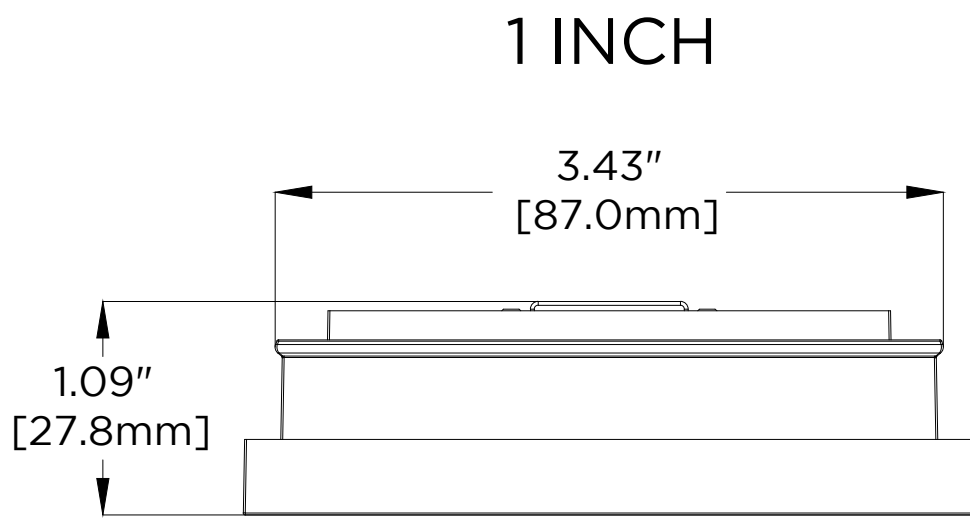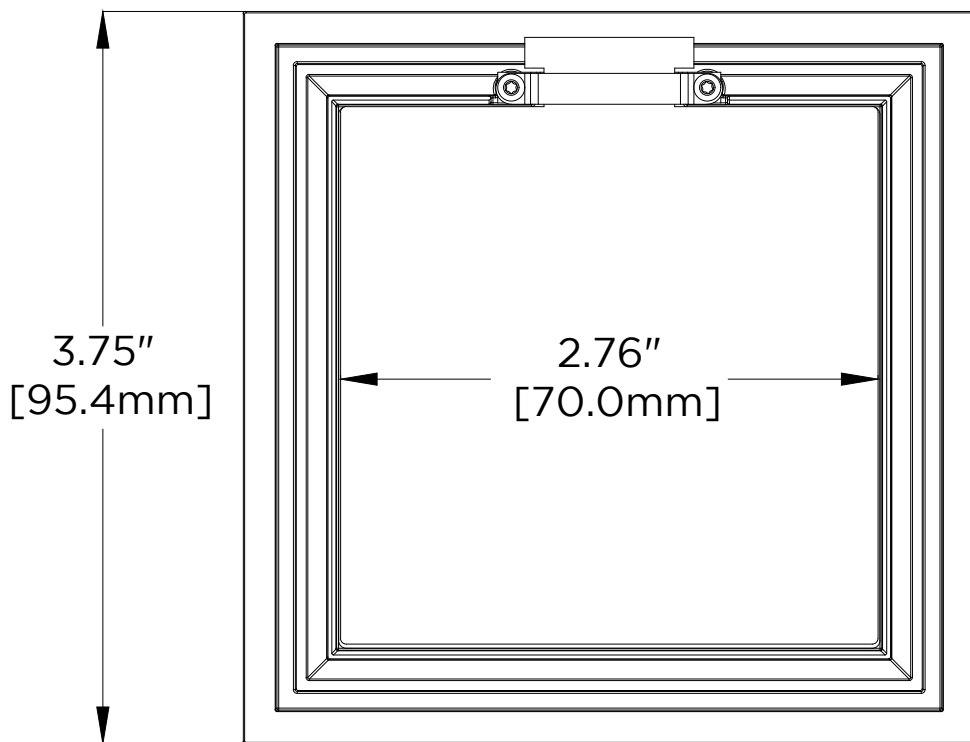

PINHOLE FLANGELESS

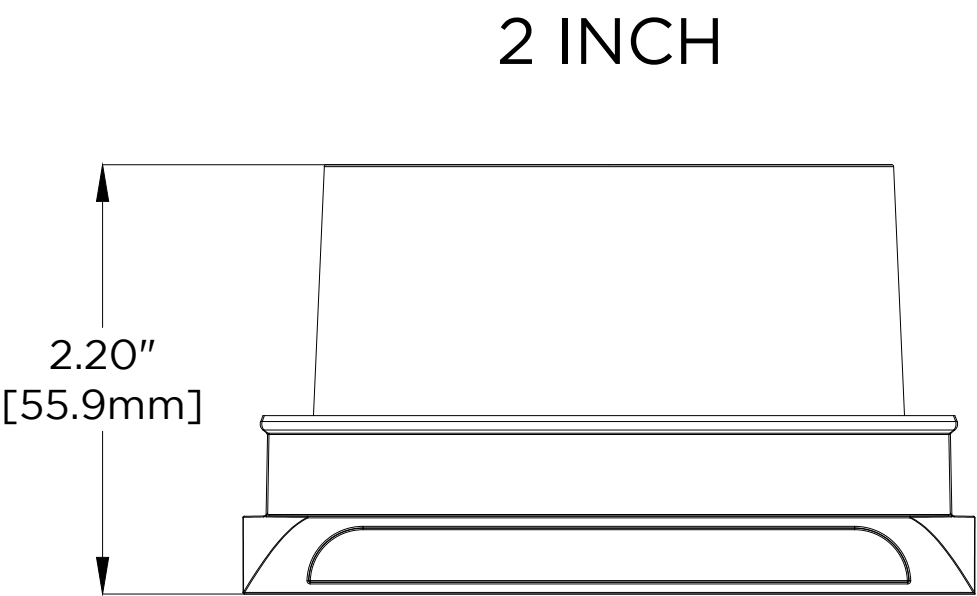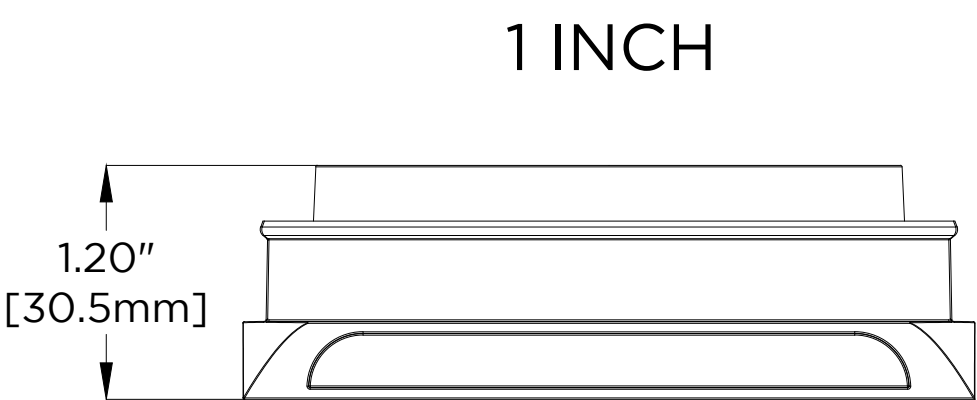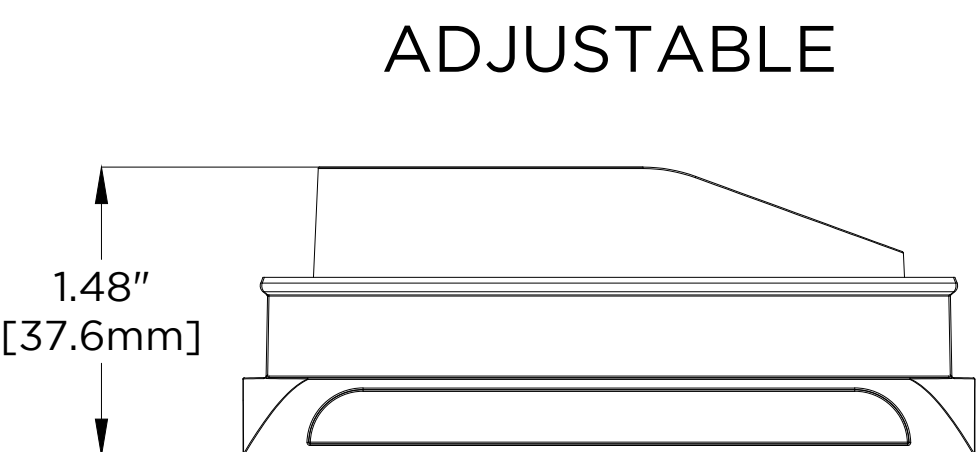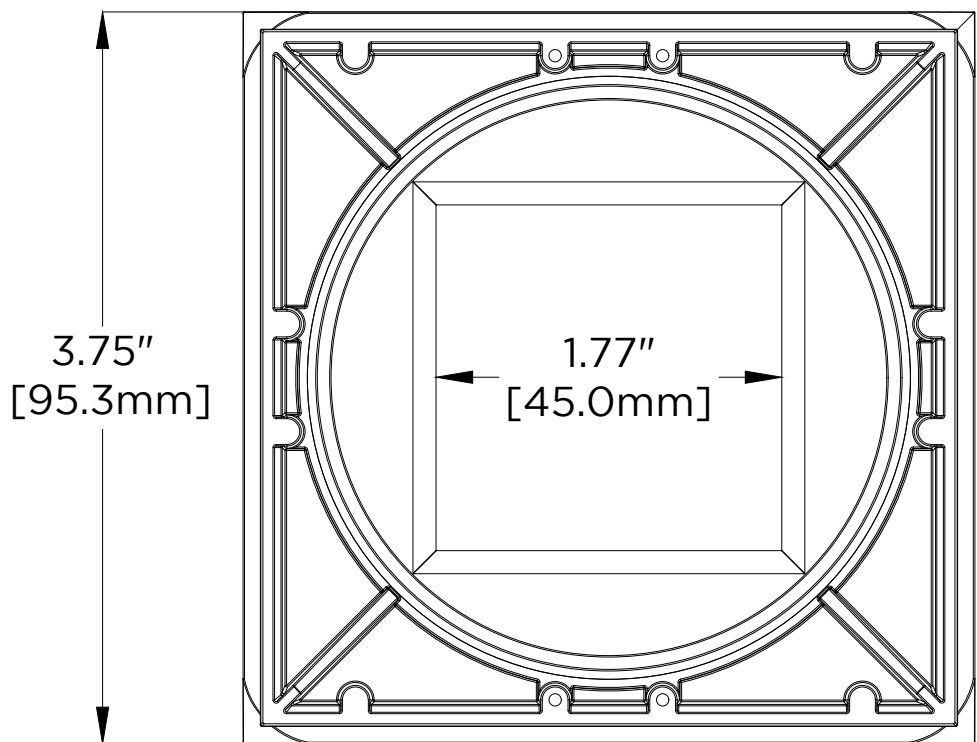

FOR REFERENCE ONLY
NOT FOR
CONSTRUCTION

DRAWING TYPE: PDD
DRAWING #:
REVISION #: 01
DATE: 11/07/2016
DRAWN BY: SC, CEH
CHECKED BY: GEB
SCALE: NTS

SHEET NAME
D3 - PRODUCT
DOCUMENT DRAWING

SHEET

4 OF 7


PROPRIETARY
THE INFORMATION CONTAINED IN THIS
DRAWING IS THE SOLE PROPERTY OF
KETRA, INC. ANY REPRODUCTION
IN PART OR AS A WHOLE WITHOUT THE
WRITTEN PERMISSION OF KETRA, INC.
IS PROHIBITED.

ROUND PROFILE TRIMS


KETRA

3815 S. CAPITAL OF TEXAS HWY
SUITE 100
AUSTIN, TX 78704
P: 512.872.4349


WALL WASH FLANGED

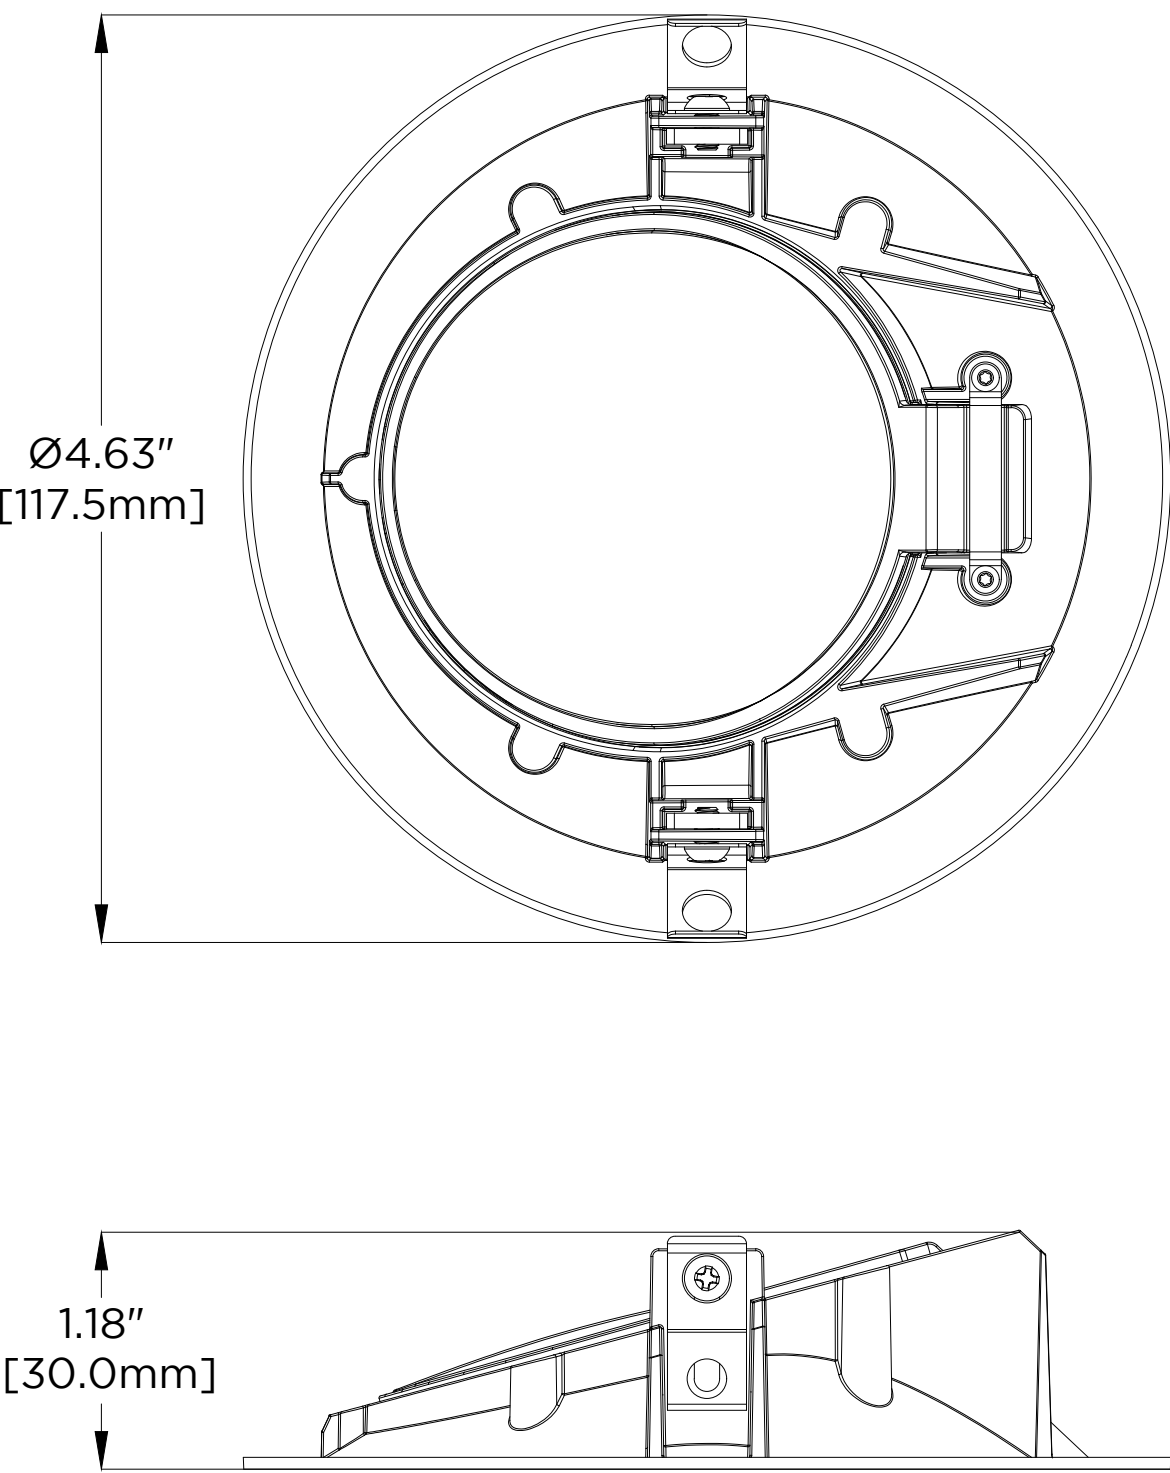


FLANGED

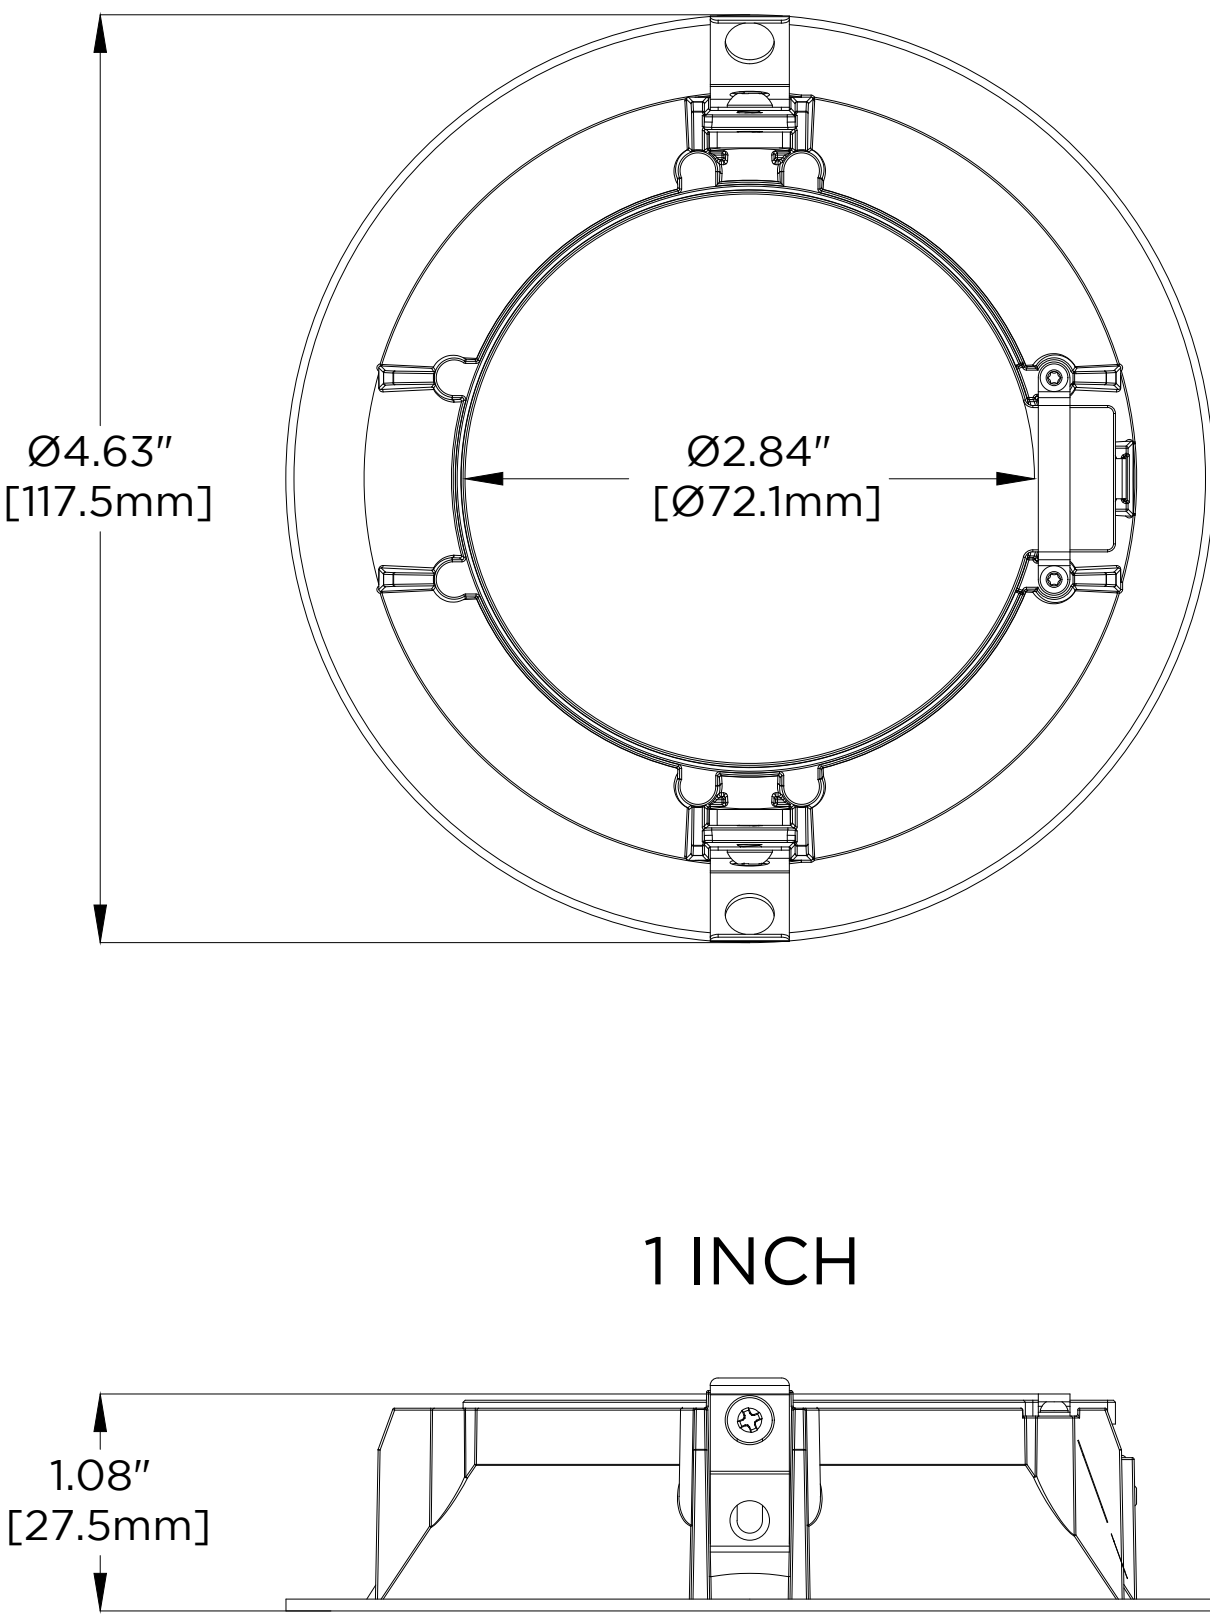

PINHOLE FLANGED

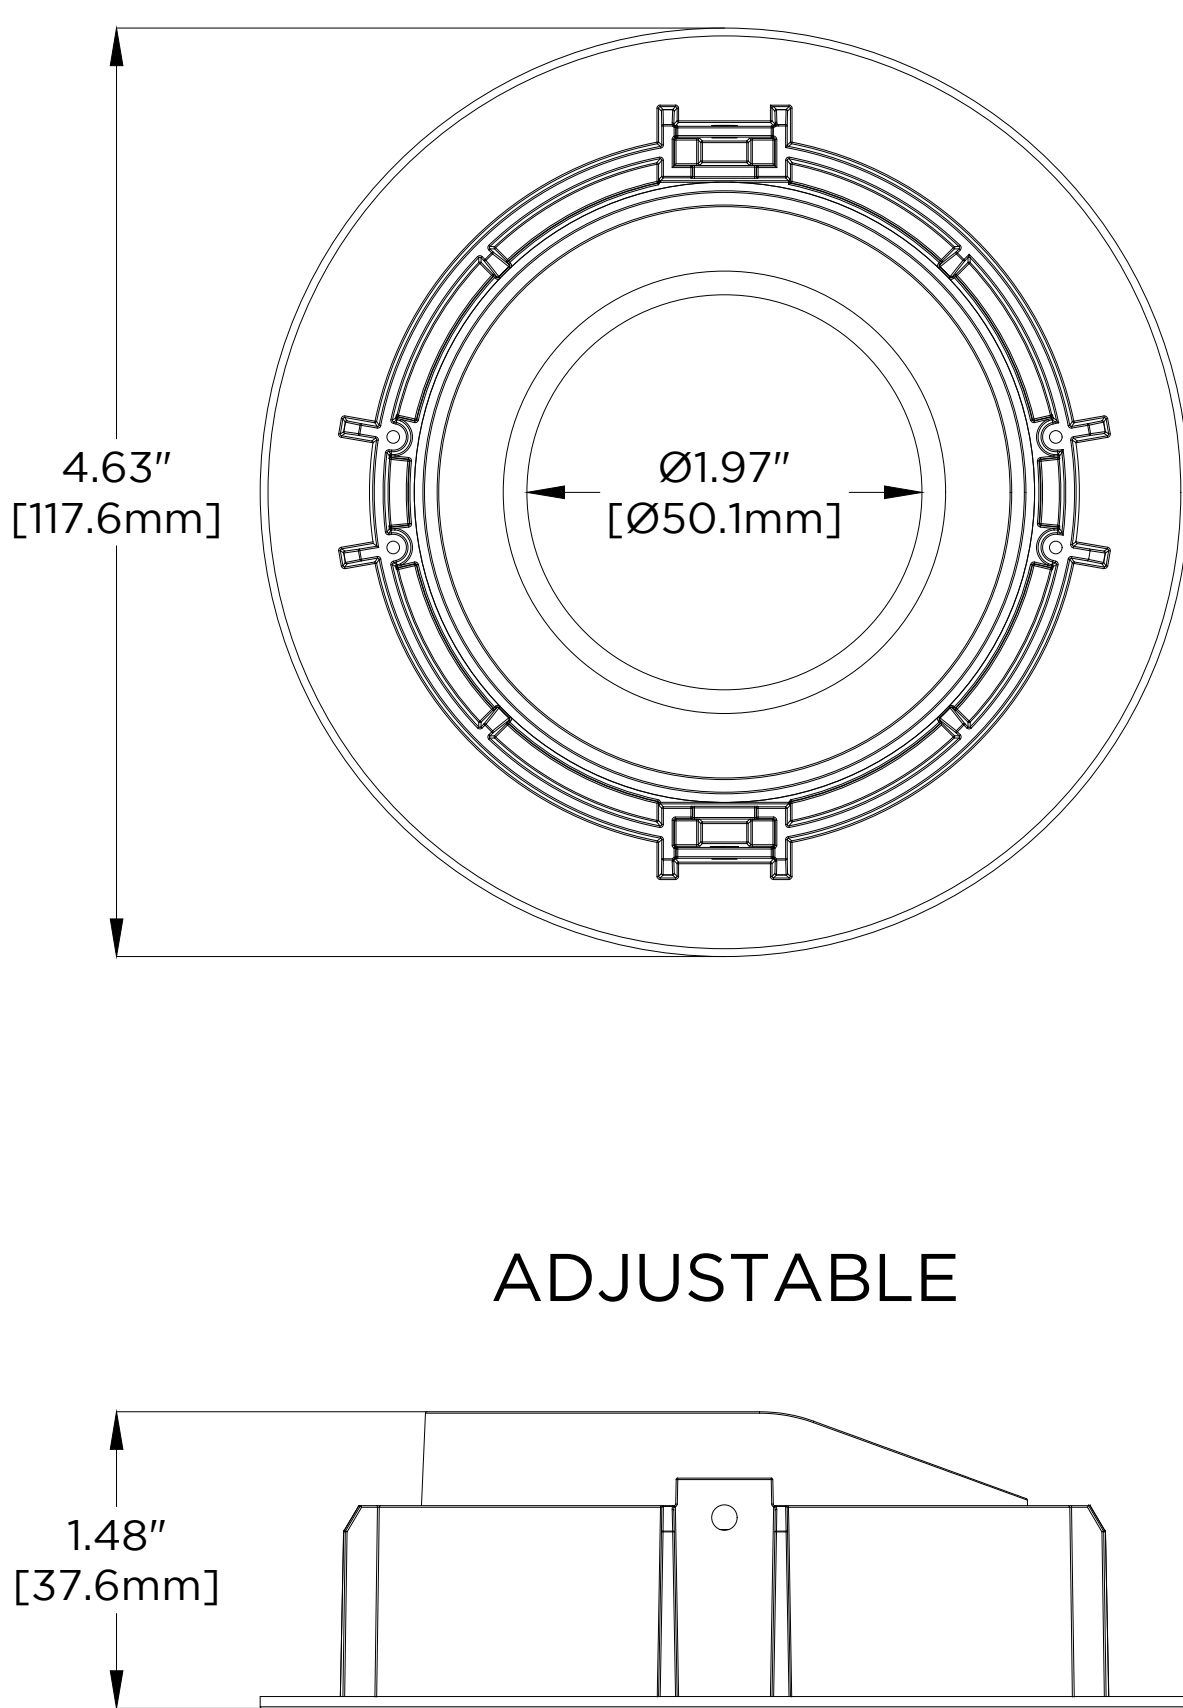


1 INCH

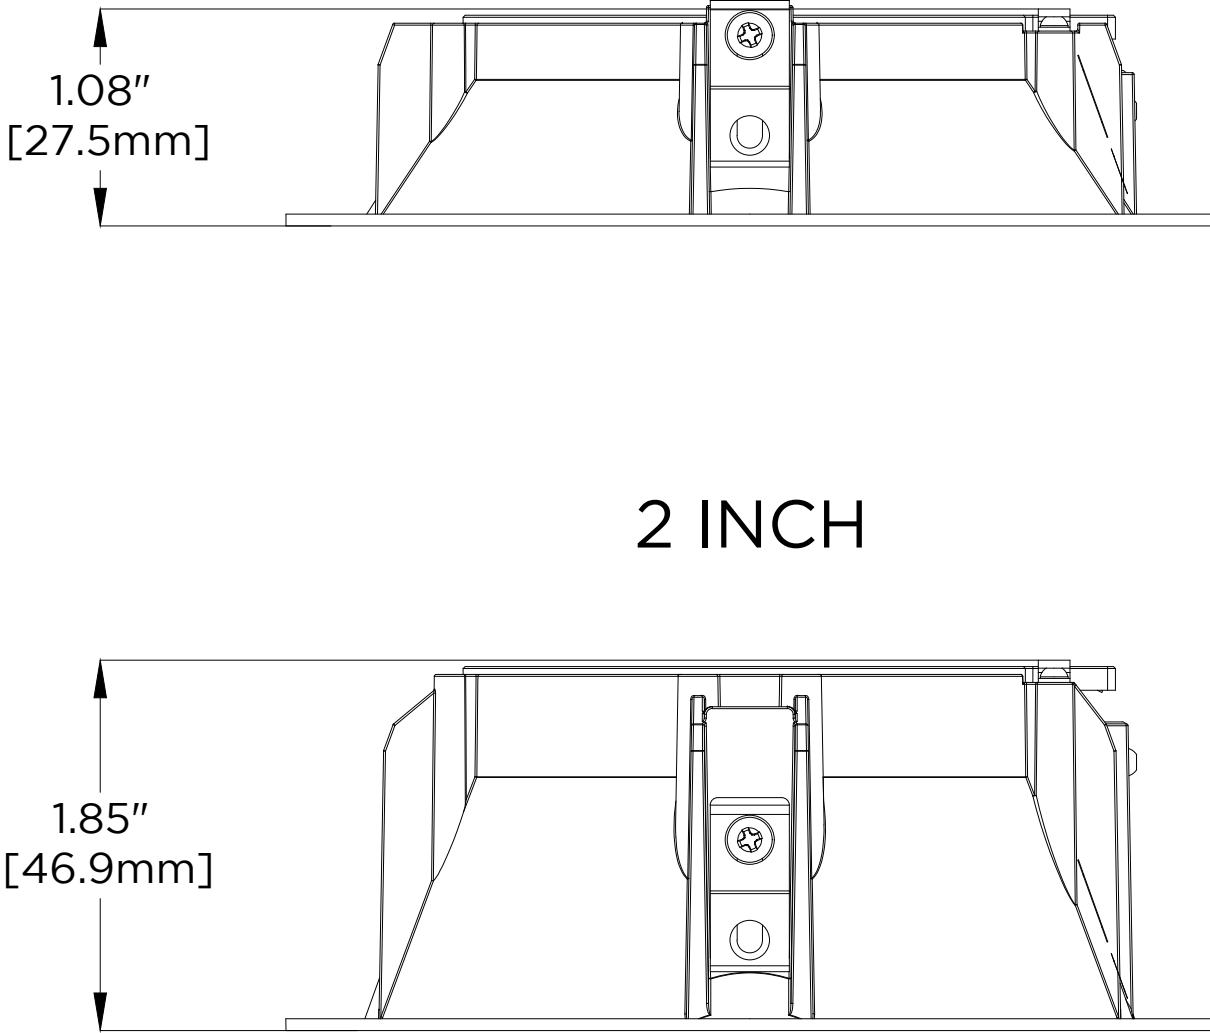


2 INCH

ADJUSTABLE

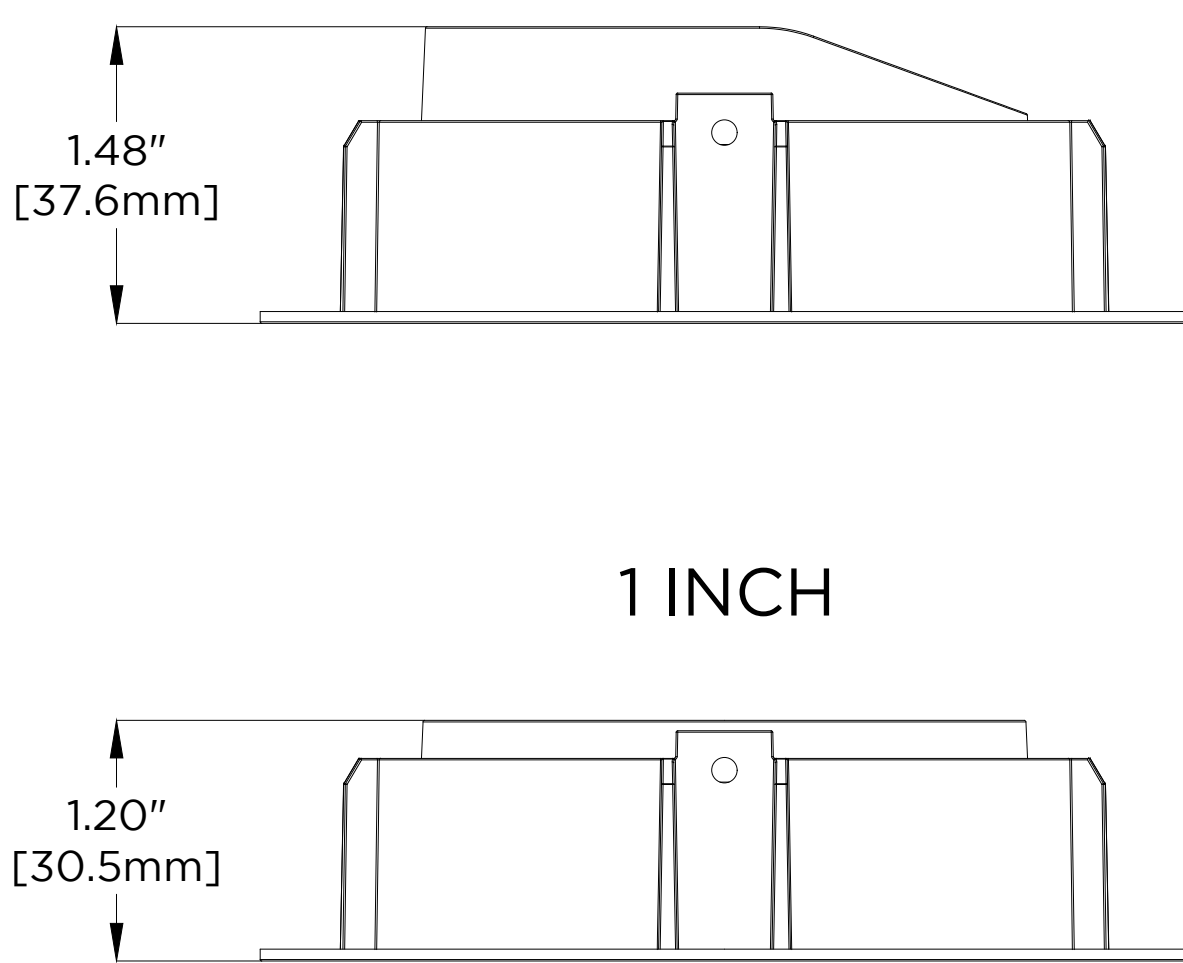

1 INCH

2 INCH

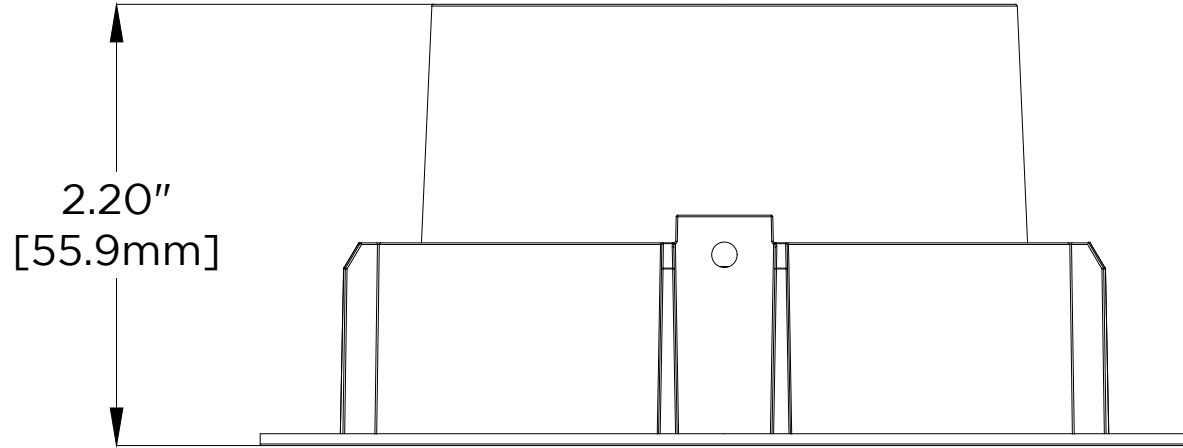

FOR REFERENCE ONLY
NOT FOR
CONSTRUCTION

DRAWING TYPE: 5
DRAWING #:
REVISION #: 01
DATE: 11/07/2016
DRAWN BY: SC, CEH
CHECKED BY: GEB
SCALE: NTS

SHEET NAME

D3 - PRODUCT
DOCUMENT DRAWING

SHEET

5 OF 7

PROPRIETARY


THE INFORMATION CONTAINED IN THIS
DRAWING IS THE SOLE PROPERTY OF
KETRA, INC. ANY REPRODUCTION
IN PART OR AS A WHOLE WITHOUT THE
WRITTEN PERMISSION OF KETRA, INC.
IS PROHIBITED.

SQUARE PROFILE TRIMS


KETRA

3815 S. CAPITAL OF TEXAS HWY
SUITE 100
AUSTIN, TX 78704
P: 512.872.4349


WALL WASH FLANGED

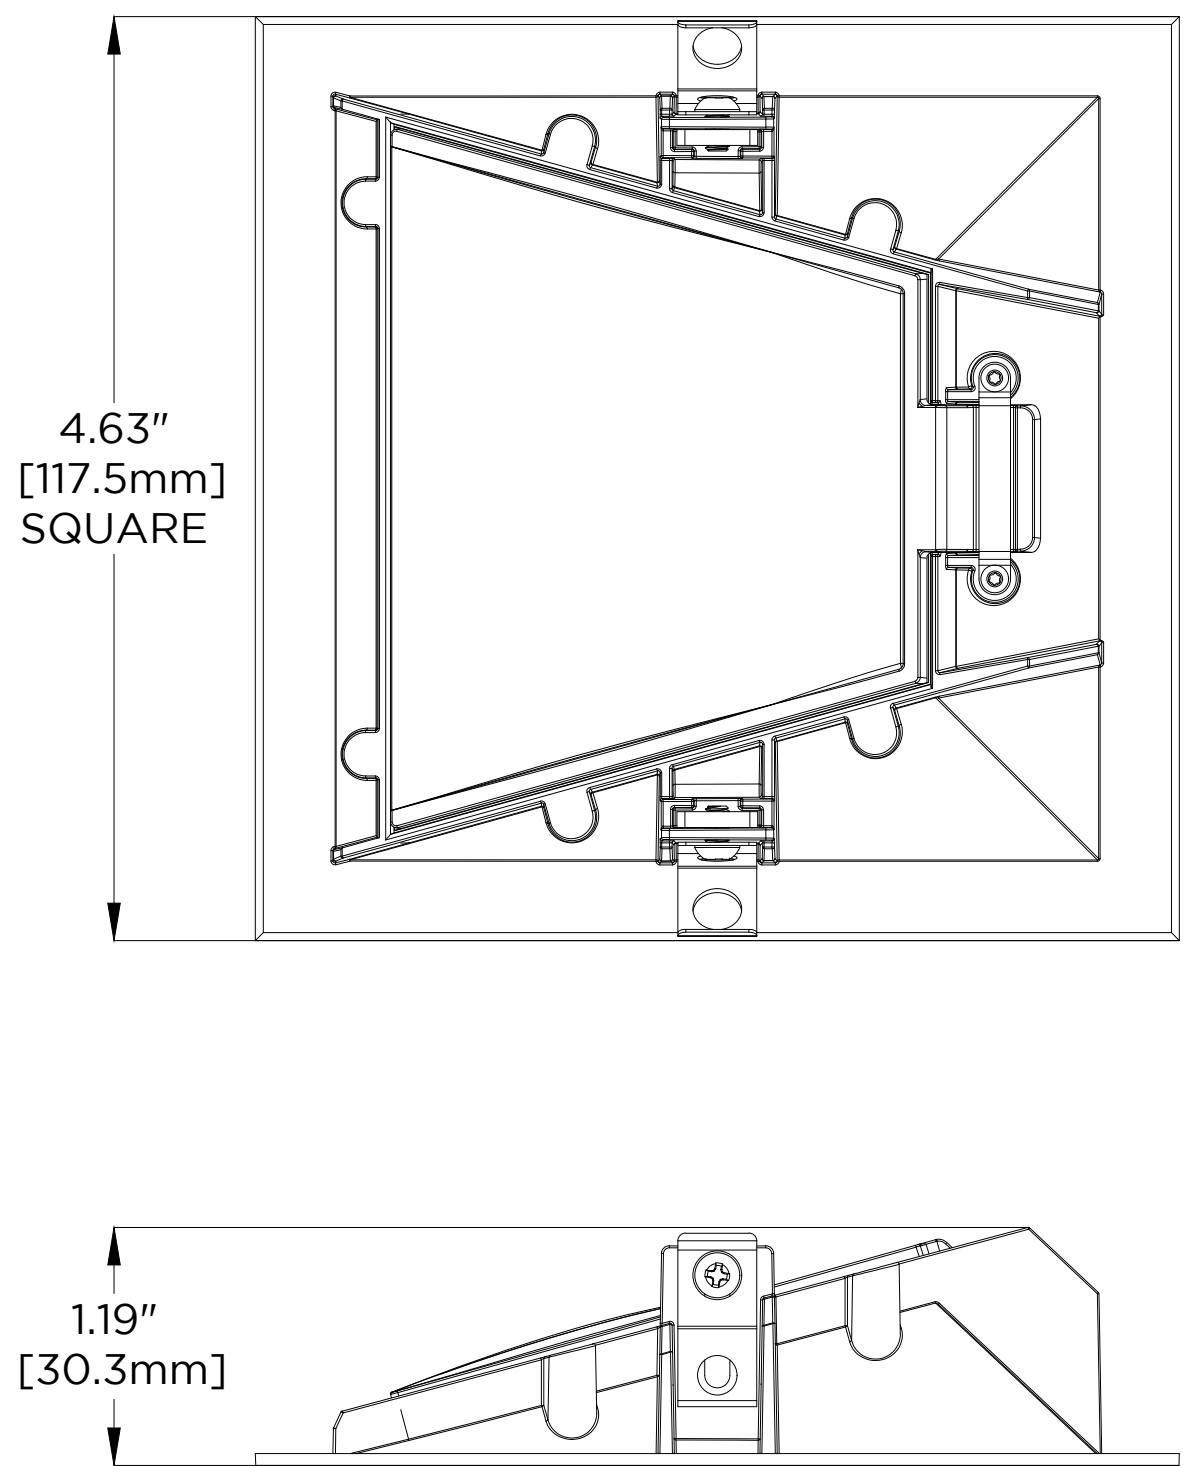


FLANGED

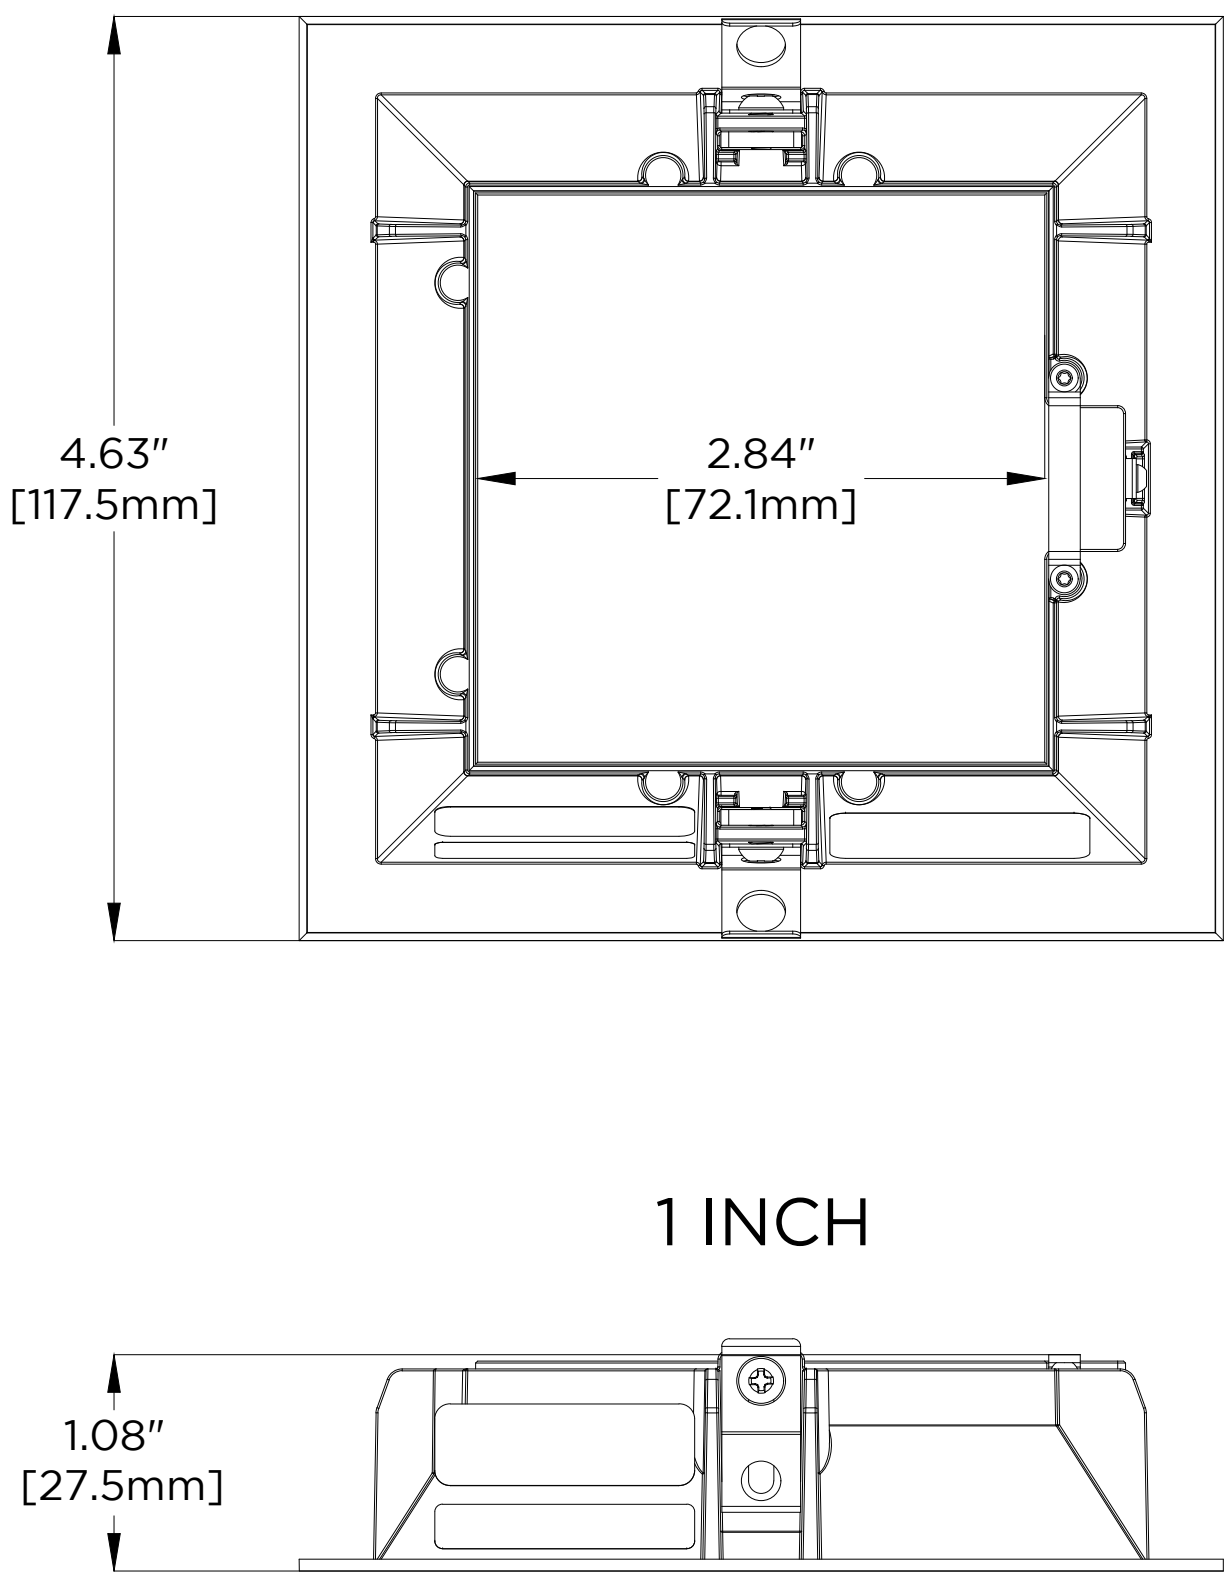


PINHOLE FLANGED

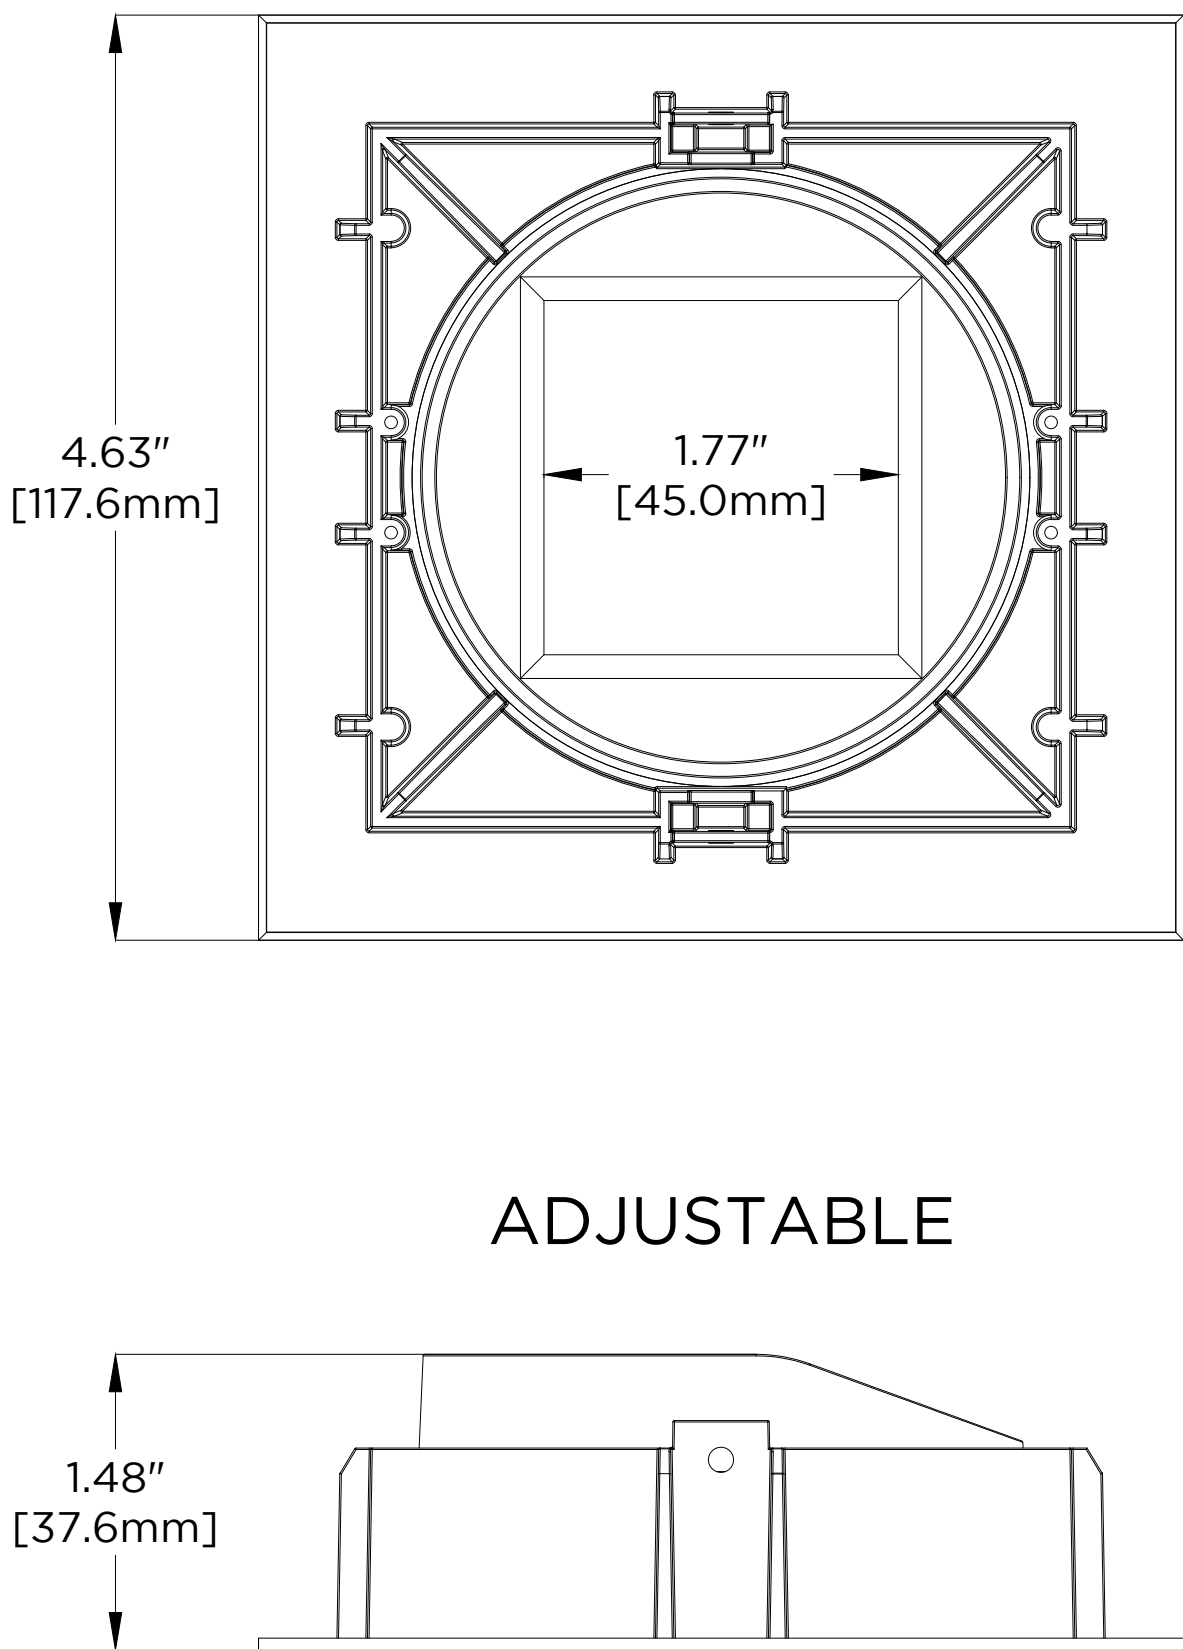

1 INCH

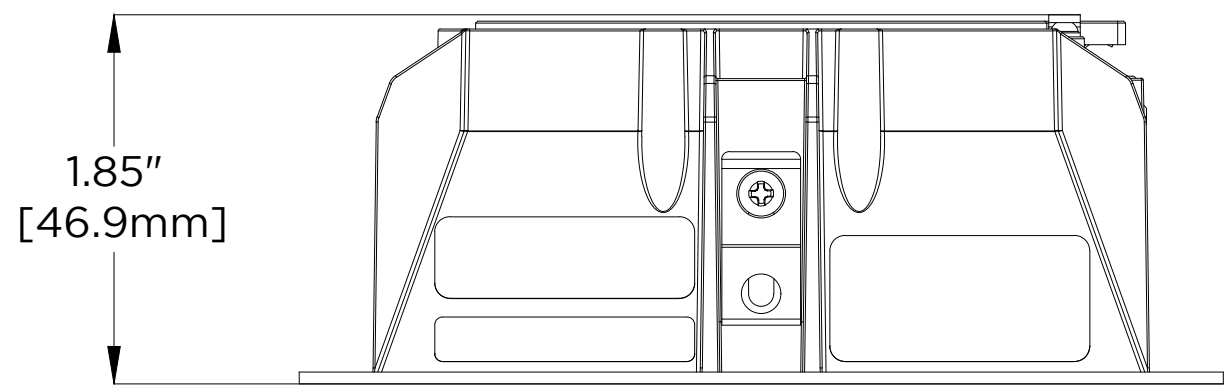


ADJUSTABLE

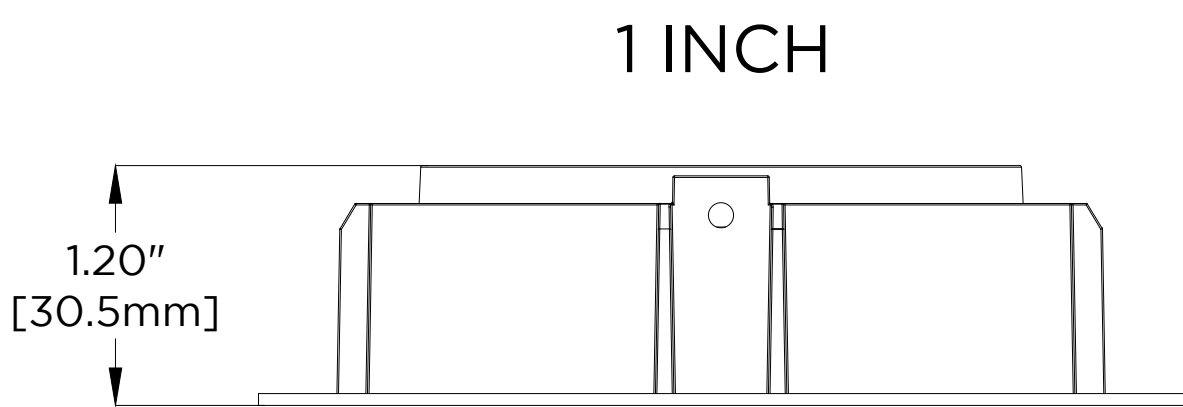

1 INCH

2 INCH

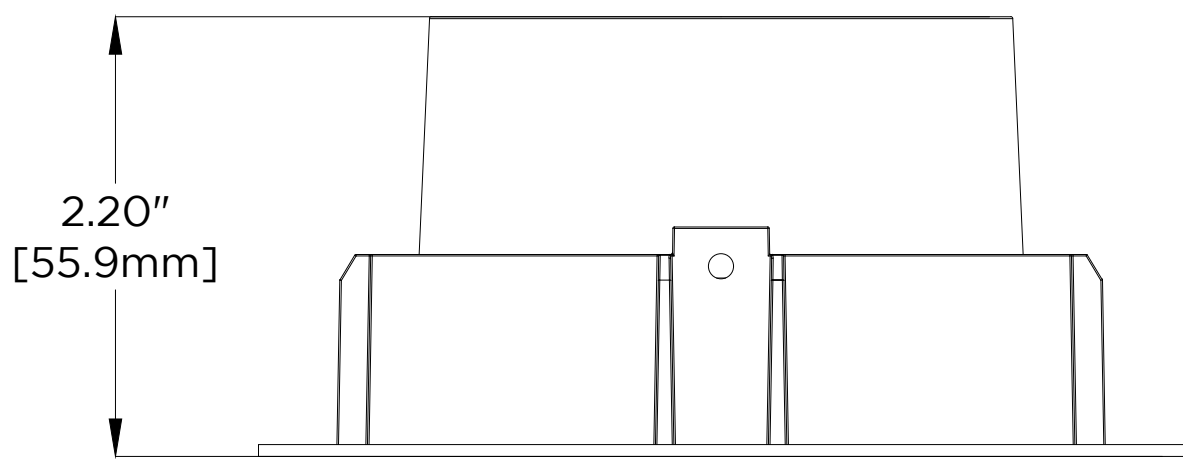

FOR REFERENCE ONLY
NOT FOR
CONSTRUCTION

DRAWING TYPE: 6

DRAWING #:

REVISION #: 01

DATE: 11/07/2016

DRAWN BY: SC, CEH

CHECKED BY: GEB

SCALE: NTS

SHEET NAME

D3 - PRODUCT
DOCUMENT DRAWING



SHEET

6 OF 7



PROPRIETARY

THE INFORMATION CONTAINED IN THIS
DRAWING IS THE SOLE PROPERTY OF
KETRA, INC. ANY REPRODUCTION
IN PART OR AS A WHOLE WITHOUT THE
WRITTEN PERMISSION OF KETRA, INC.
IS PROHIBITED.

STANDARD OPTICS

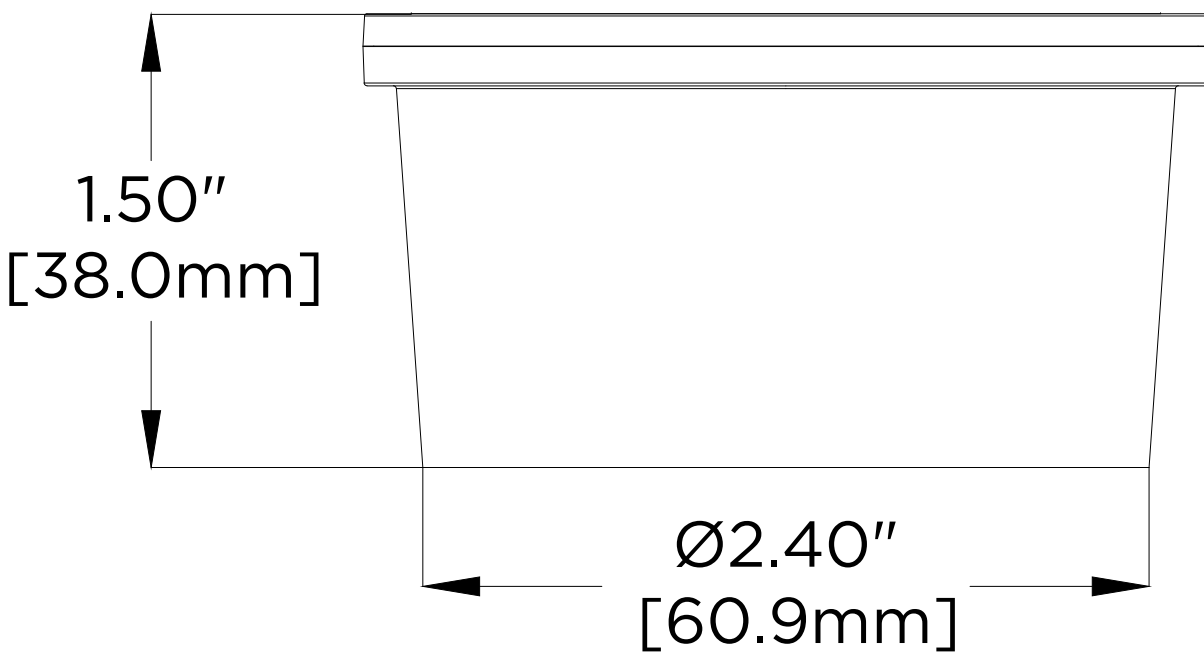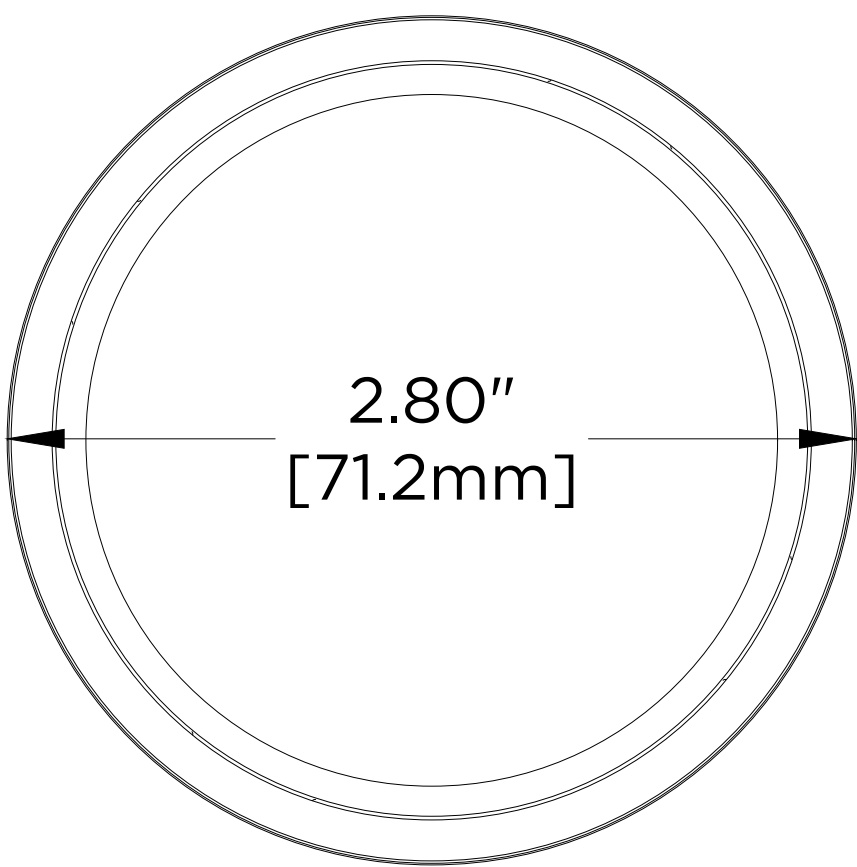

WALL WASH OPTICS

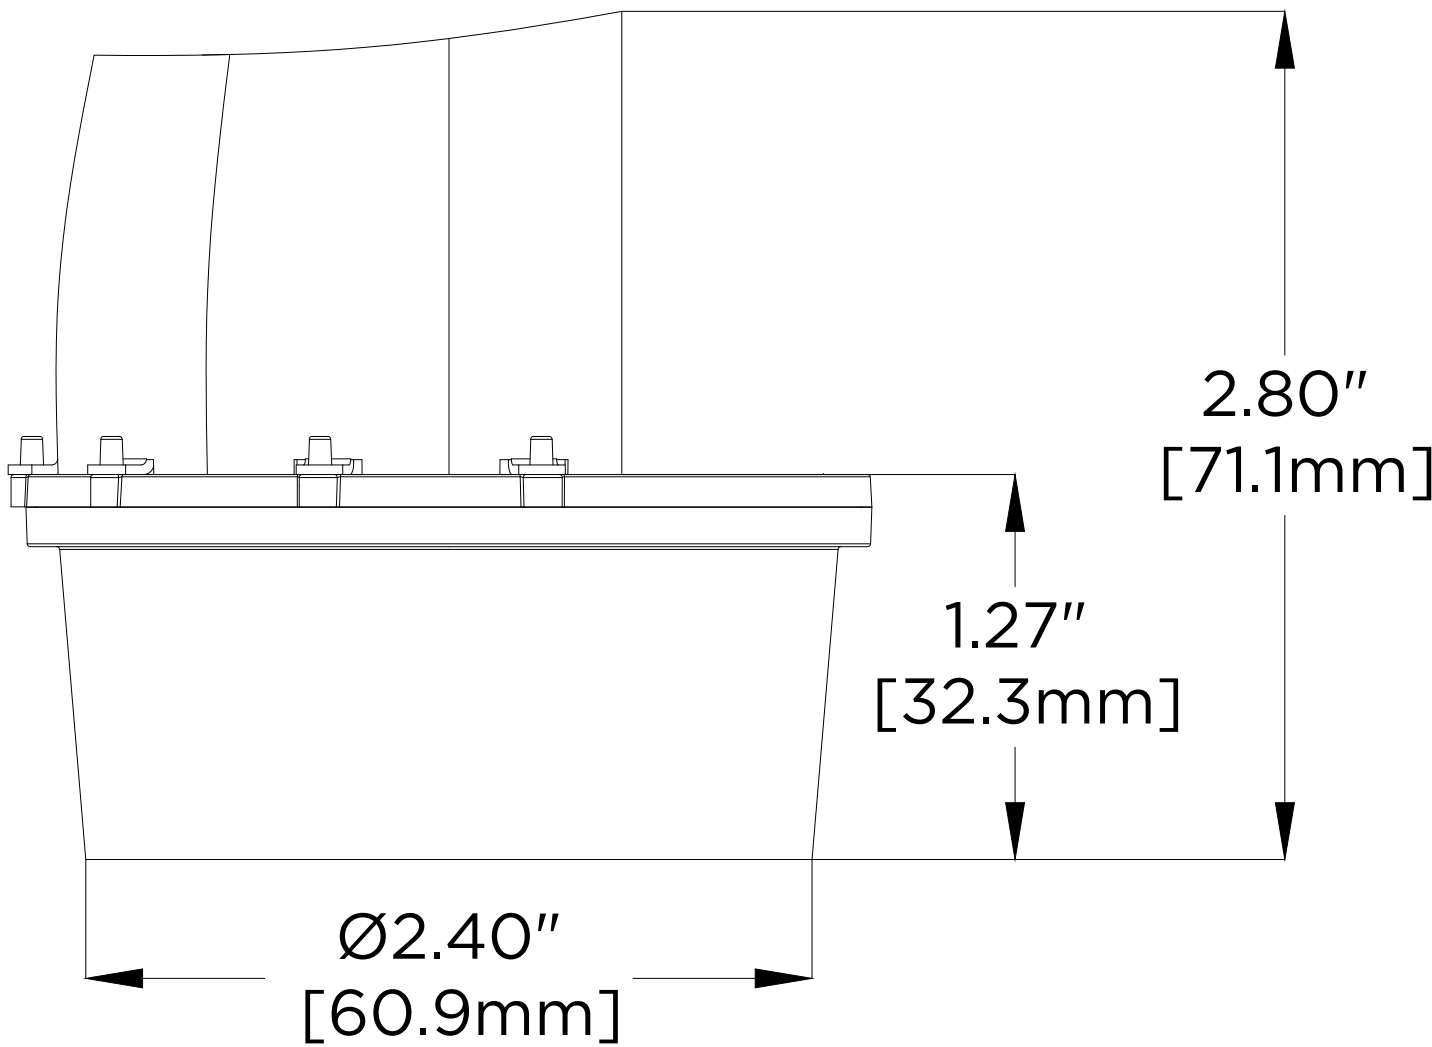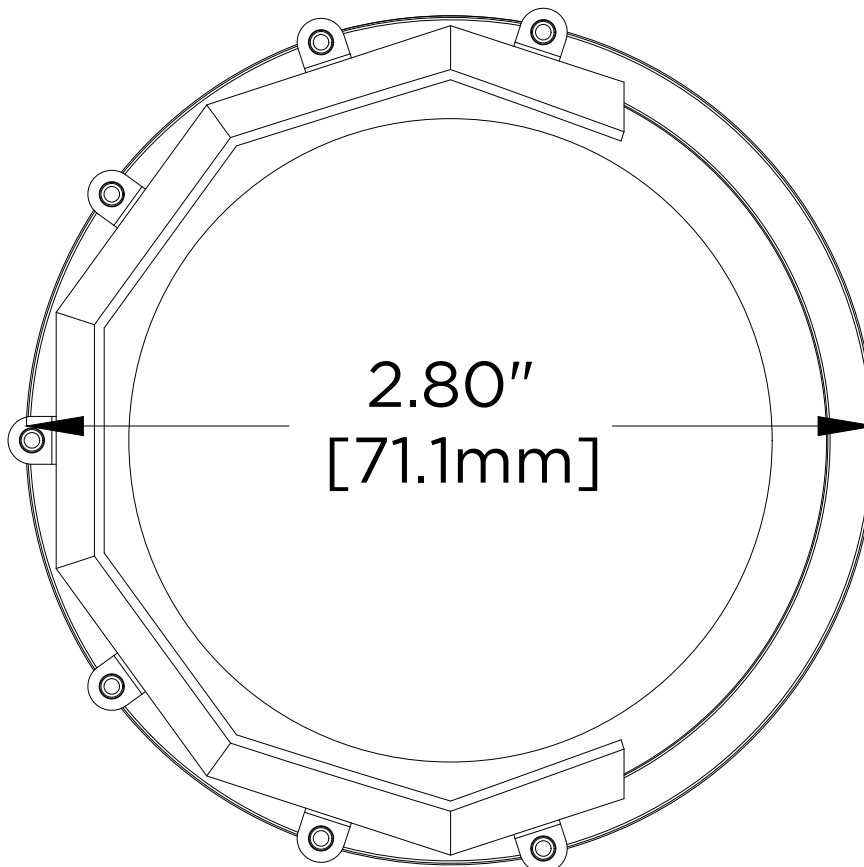

FOR REFERENCE ONLY
NOT FOR
CONSTRUCTION

DRAWING TYPE: 6
DRAWING #:
REVISION #: 01
DATE: 11/07/2016
DRAWN BY: SC, CEH
CHECKED BY: GEB
SCALE: NTS

SHEET NAME

D3 - PRODUCT
DOCUMENT DRAWING

SHEET

7 OF 7