


PALLADIOM SHADE

DUAL CEILING MOUNT SHADES

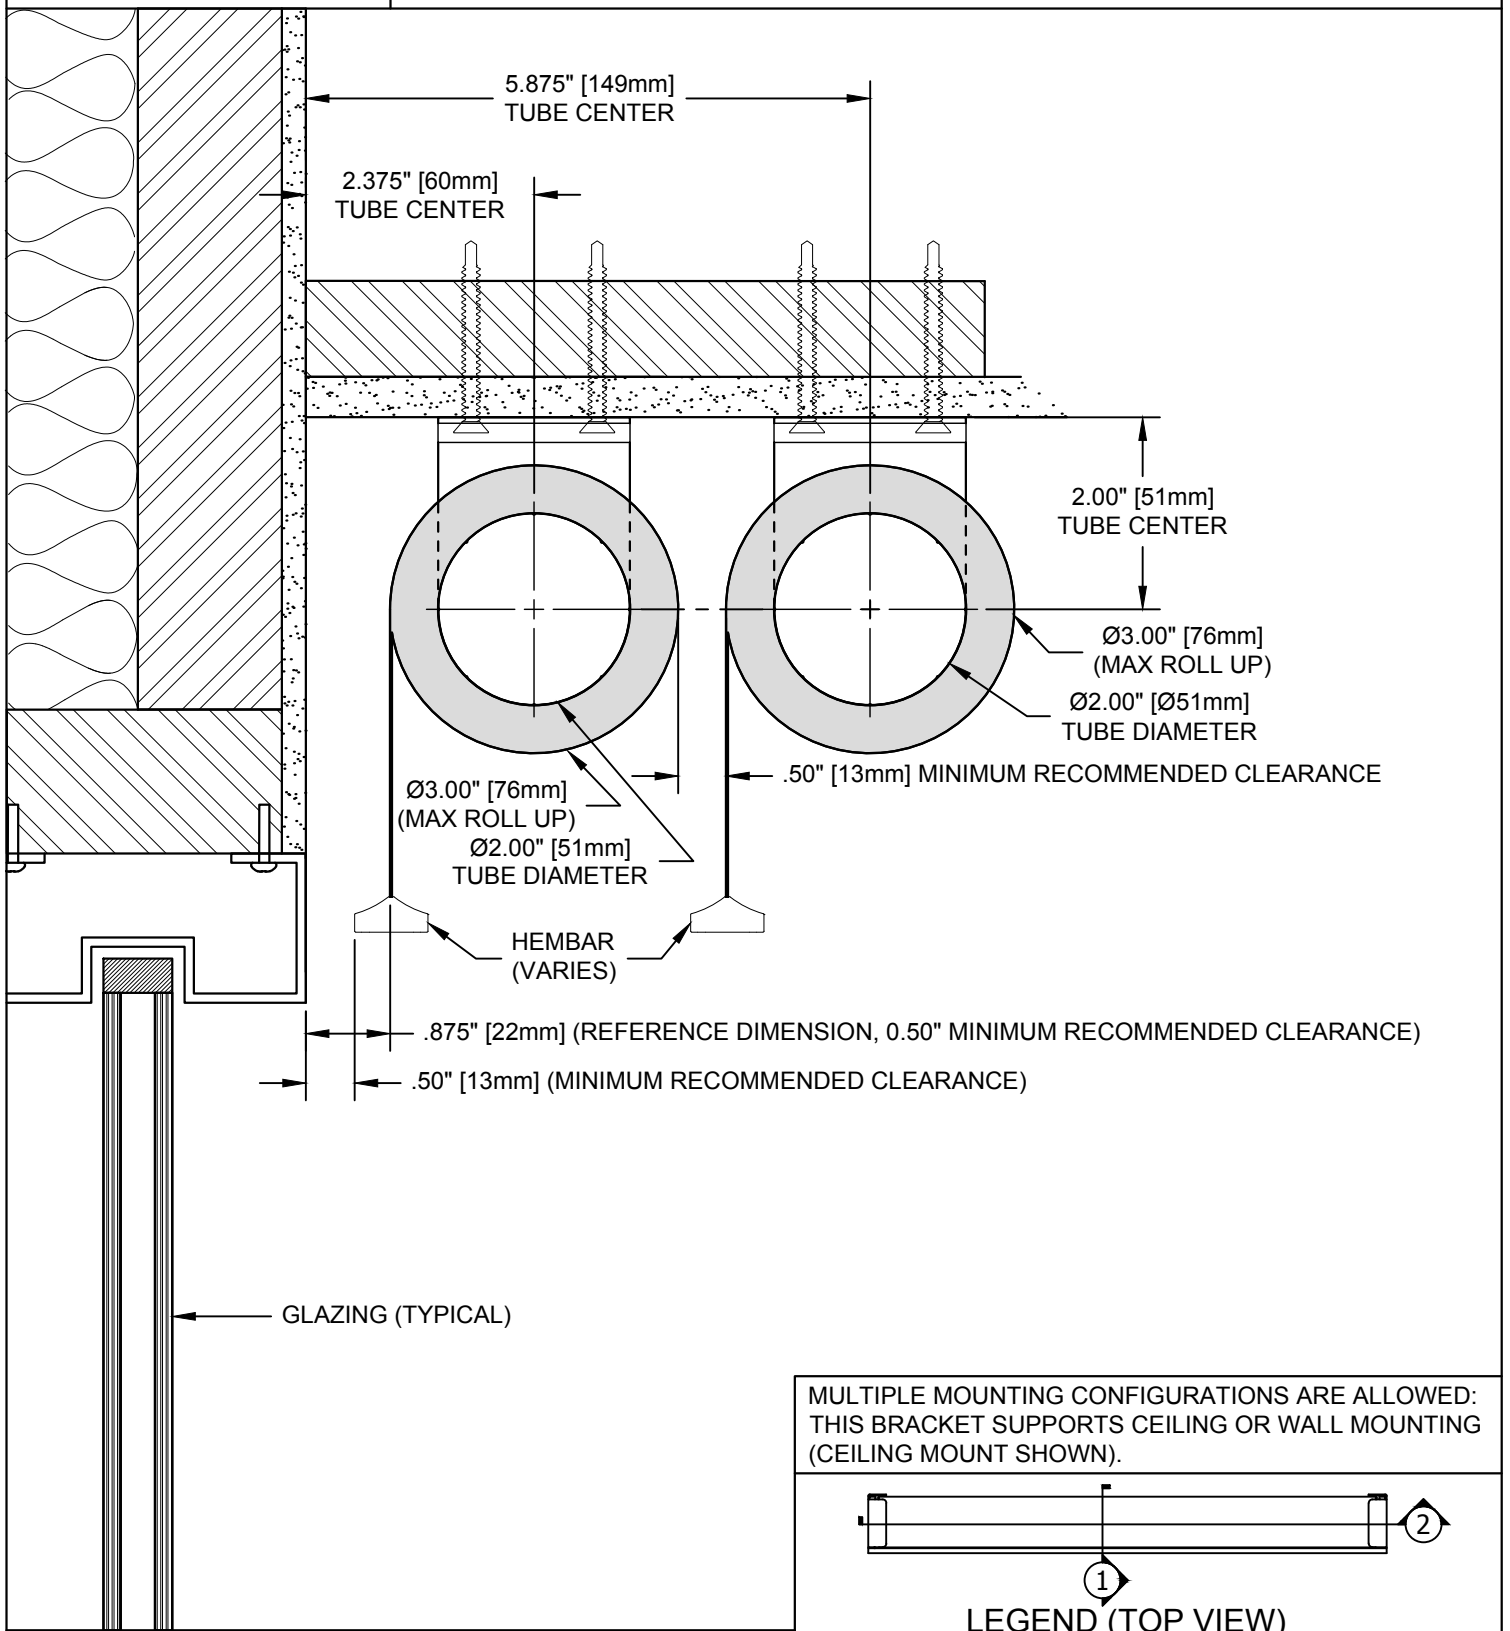

SHADE INSTALLED AS PROVIDED BY FACTORY WILL HAVE ALL NECESSARY CLEARANCES FOR PROPER OPERATION. IT IS THE RESPONSIBILITY OF THE MASTER TECHNICIAN TO ENSURE PROPER CLEARANCES ARE MAINTAINED AFTER INSTALLATION.

PALLADIOM SHADE

085598

SCALE: 1/2

VIEW: 1

REVISION: A